

StucCoat 3-Coat with Securock ExoAir 430

Three-Coat Portland Cement Plaster Applied to Metal or Wood Framed Walls with
Securock ExoAir 430 Board as Manufactured by USG

DS1033

StucCoat 3-Coat with Securock ExoAir 430 Installation Details

Table of Contents

Detail

STUCCOAT 3-COAT WITH SECUROCK EXOAIR 430 SYSTEM CUTAWAY	SCTC-SE430-01
FLANGED WINDOW HEAD	SCTC-SE430-02
FLANGED WINDOW JAMB	SCTC-SE430-03
FLANGED WINDOW SILL	SCTC-SE430-04
STOREFRONT WINDOW SILL	SCTC-SE430-05
STOREFRONT WINDOW JAMB	SCTC-SE430-06
STOREFRONT WINDOW SILL	SCTC-SE430-07
SLOPED WINDOW SILL	SCTC-SE430-08
OUTSIDE CORNER	SCTC-SE430-09
INSIDE CORNER	SCTC-SE430-10
INSIDE CORNER CONTROL JOINT	SCTC-SE430-11
SOFFIT/FASCIA INTERSECTION	SCTC-SE430-12
EXPANSION JOINT INTERSECTION	SCTC-SE430-13
PIPE RAILING ATTACHMENT	SCTC-SE430-14
PENETRATION	SCTC-SE430-15
TERMINATION AT CONCRETE FOUNDATION	SCTC-SE430-16
TERMINATION AT ROOF/WALL INTERSECTION	SCTC-SE430-17
- FLAT ROOF	SCTC-SE430-18
TERMINATION AT ROOF/WALL INTERSECTION -SHINGLED ROOF	SCTC-SE430-19
TERMINATION AT PARAPET/WALL INTERSECTION	SCTC-SE430-20
PARAPET FLASHING	SCTC-SE430-21
EPS CORNICE	SCTC-SE430-22
HORIZONTAL FLASHING AND EXPANSION JOINT	SCTC-SE430-23
HORIZONTAL EXPANSION JOINT	SCTC-SE430-24
TWO PIECE HORIZONTAL EXPANSION JOINT	SCTC-SE430-25
HORIZONTAL TERMINATION AT BRICK WALL	SCTC-SE430-26

NOTE:

TREMCO CPG MAKES NO REPRESENTATION REGARDING CONFORMITY OF ITS SUGGESTIONS TO MODEL BUILDING CODES, ENGINEERING CRITERIA, SPECIFIC APPLICATIONS, OR PROJECT LOCATIONS. ALL COMPONENTS INDICATED IN ILLUSTRATIONS, AS WELL AS OTHERS THAT MAY BE REQUIRED FOR THE INTEGRITY OF THE SYSTEM SHALL BE DESIGNED, DETAILED, AND ENGINEERED BY REPRESENTATIVES OF THE ARCHITECT, OWNER, OR CONTRACTOR TO BE IN CONFORMANCE WITH MODEL CODES, ARCHITECTURAL, AND ENGINEERING REQUIREMENTS PERTAINING TO SPECIFIC BUILDING PROJECTS.


TREMCO CPG MAKES NO WARRANTY, EXPRESSED OR IMPLIED, AS TO THE ARCHITECTURAL DESIGN, ENGINEERING, OR WORKMANSHIP OF PROJECTS UTILIZING TREMCO CPG SYSTEMS OR PRODUCTS.

THE LIABILITIES OF TREMCO CPG SHALL BE AS STATED IN THE STANDARD WARRANTY. CONTACT TREMCO CPG FOR A FULL AND COMPLETE COPY OF THE WARRANTY.

This detail is for general informational purposes, only. The project design professional determines, in its sole discretion, whether this detail or a functionally equivalent detail is best suited for the project with respect to any architecture, engineering, and design requirements, including any local building code requirements. If this document is not reviewed and the product is not approved for use by a licensed design professional, the customer agrees that the detail may contain substantive flaws requiring correction, and hereby releases Tremco CPG Inc. and USG from any and all liability related to the design and installation of the product. This detail is subject to change without notice. Contact Tremco and USG to ensure you have the most recent version.

StucCoat 3-Coat with Securock ExoAir 430

 SECUROCK® EXOAIR® 430 Technical Support: 866-209-2404	Detail: Table of Contents			File Name:	 TREMCO <i>Construction Products Group</i>
	Drawn by: KAB	Checked by: AL	Scale: NTS	TOC	
	Revision #: 00	Revised by: -	Date: 1/23/2025		
	www.tremcocpg.com				

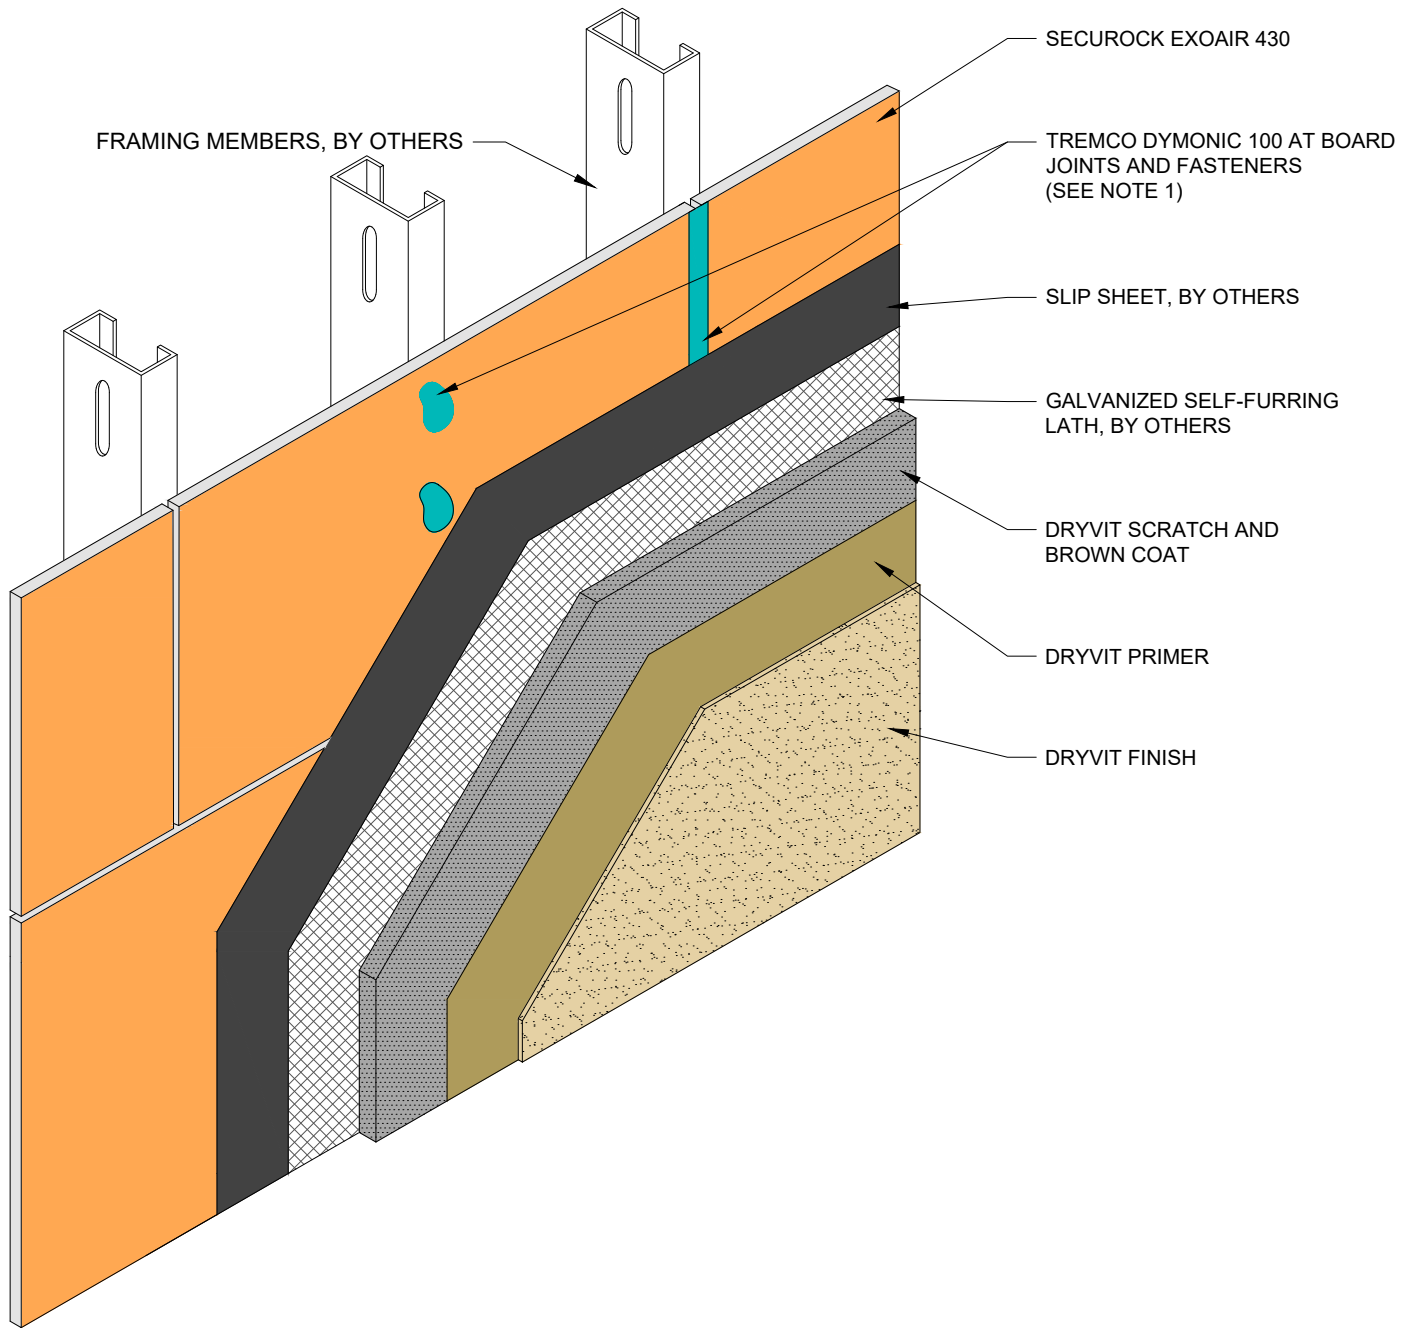

- NOTES:
1. APPLY DYMONIC 100 ENSURING MINIMUM OVERLAP OF $\frac{3}{4}$ " (19 MM) ONTO EACH PANEL AT 40 MILS.

This detail is for general informational purposes, only. The project design professional determines, in its sole discretion, whether this detail or a functionally equivalent detail is best suited for the project with respect to any architecture, engineering, and design requirements, including any local building code requirements. If this document is not reviewed and the product is not approved for use by a licensed design professional, the customer agrees that the detail may contain substantive flaws requiring correction, and hereby releases Tremco CPG Inc. and USG from any and all liability related to the design and installation of the product. This detail is subject to change without notice. Contact Tremco and USG to ensure you have the most recent version.

StucCoat 3-Coat with Securock ExoAir 430

Detail: StucCoat 3-Coat with Securock ExoAir 430 System Cutaway

Drawn by: KAB

Checked by: AL

Scale: NTS

Revision #: 00


Revised by: -

Date: 1/23/2025

www.tremcocpg.com

File Name:

SCTC-SE430-01

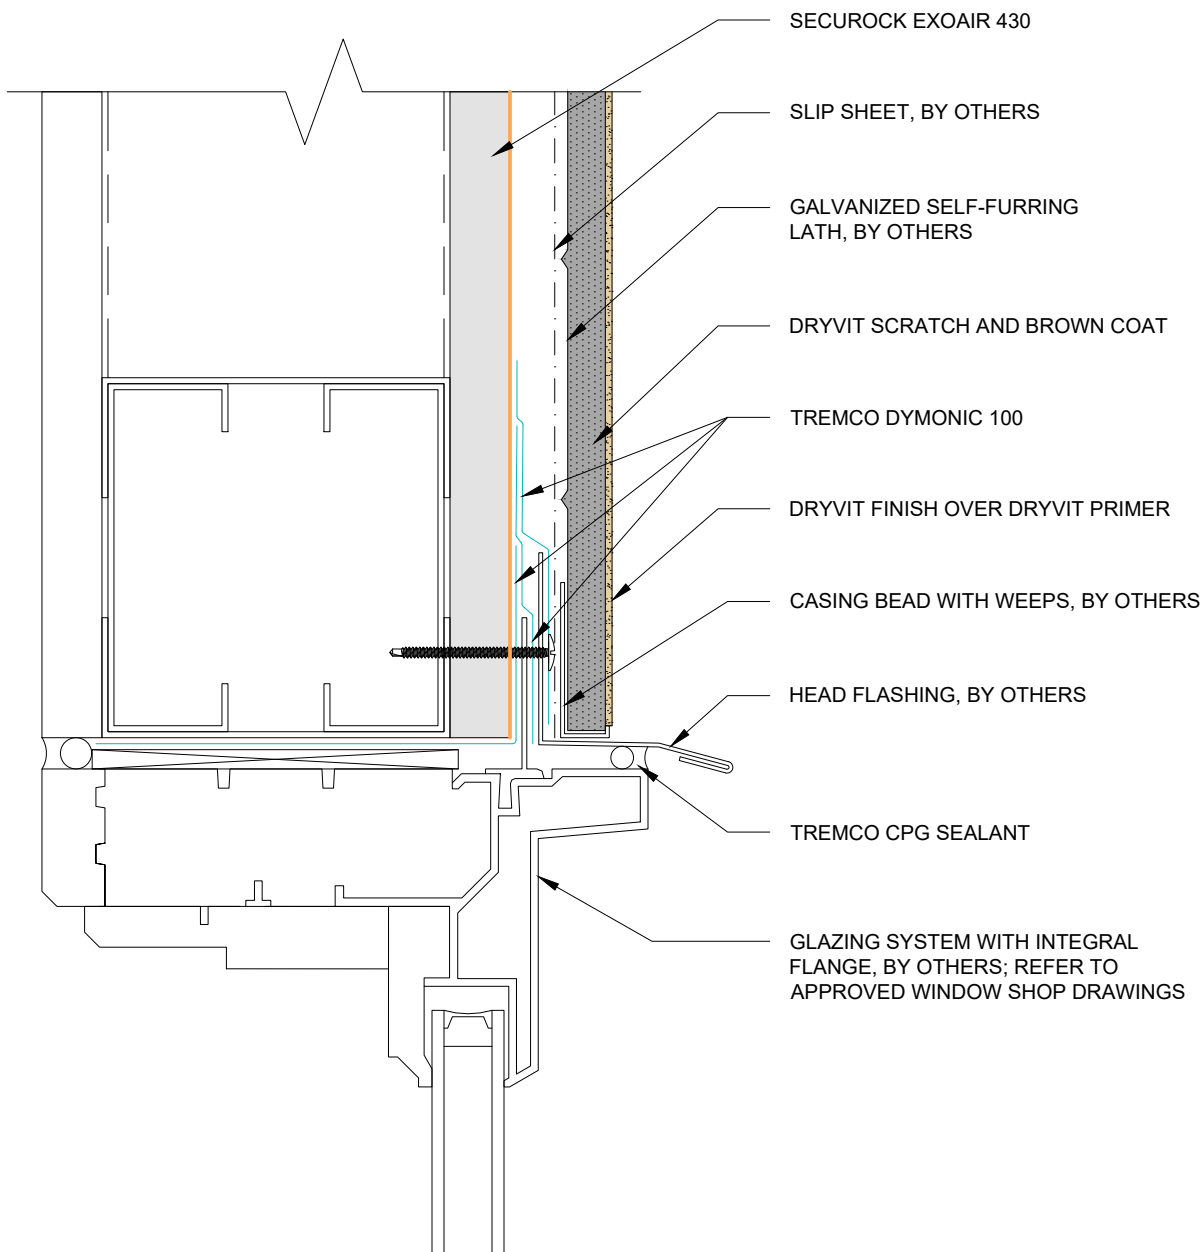

This detail is for general informational purposes, only. The project design professional determines, in its sole discretion, whether this detail or a functionally equivalent detail is best suited for the project with respect to any architecture, engineering, and design requirements, including any local building code requirements. If this document is not reviewed and the product is not approved for use by a licensed design professional, the customer agrees that the detail may contain substantive flaws requiring correction, and hereby releases Tremco CPG Inc. and USG from any and all liability related to the design and installation of the product. This detail is subject to change without notice. Contact Tremco and USG to ensure you have the most recent version.

StucCoat 3-Coat with Securock ExoAir 430

Detail: Flanged Window Head

Drawn by: KAB

Checked by: AL

Scale: 6" = 1'-0"

Revision #: 00


Revised by: -

Date: 1/23/2025

www.tremcocpg.com

File Name:

SCTC-SE430-02

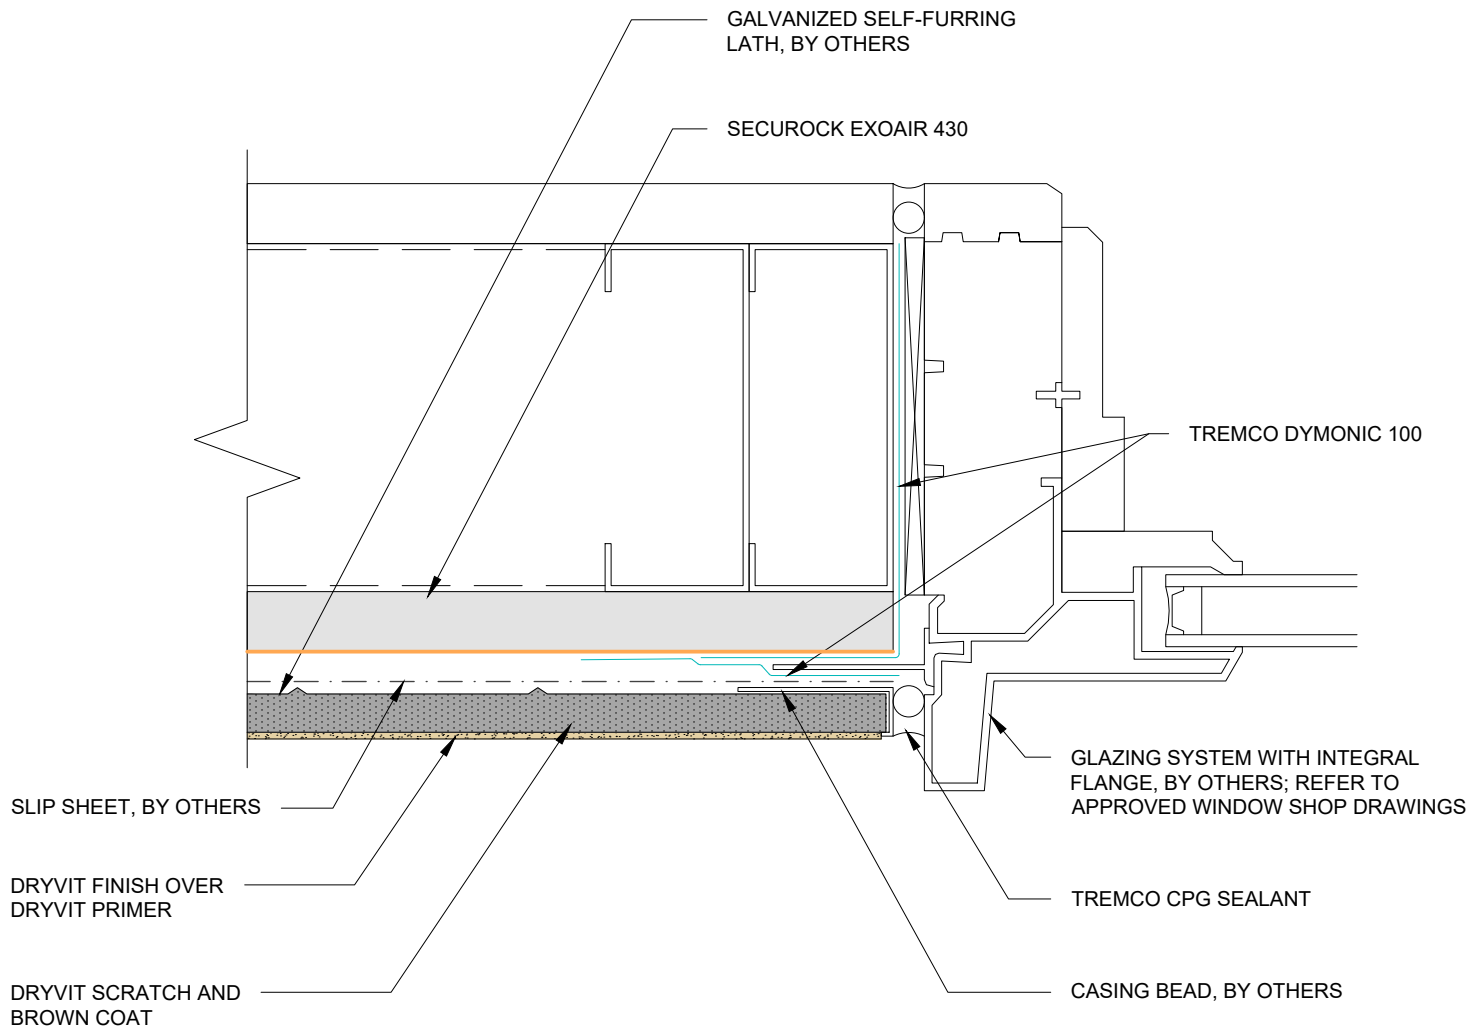

This detail is for general informational purposes, only. The project design professional determines, in its sole discretion, whether this detail or a functionally equivalent detail is best suited for the project with respect to any architecture, engineering, and design requirements, including any local building code requirements. If this document is not reviewed and the product is not approved for use by a licensed design professional, the customer agrees that the detail may contain substantive flaws requiring correction, and hereby releases Tremco CPG Inc. and USG from any and all liability related to the design and installation of the product. This detail is subject to change without notice. Contact Tremco and USG to ensure you have the most recent version.

StucCoat 3-Coat with Securock ExoAir 430

Detail: Flanged Window Jamb

Drawn by: KAB

Checked by: AL

Revision #: 00

Revised by: -

Scale: 6" = 1'-0"

Date: 1/23/2025

File Name:


SCTC-SE430-03

USG | **TREMCO**
SECUROCK® EXOAIR® 430

Technical Support: 866-209-2404


www.tremcocpg.com

TREMCO
Construction Products Group

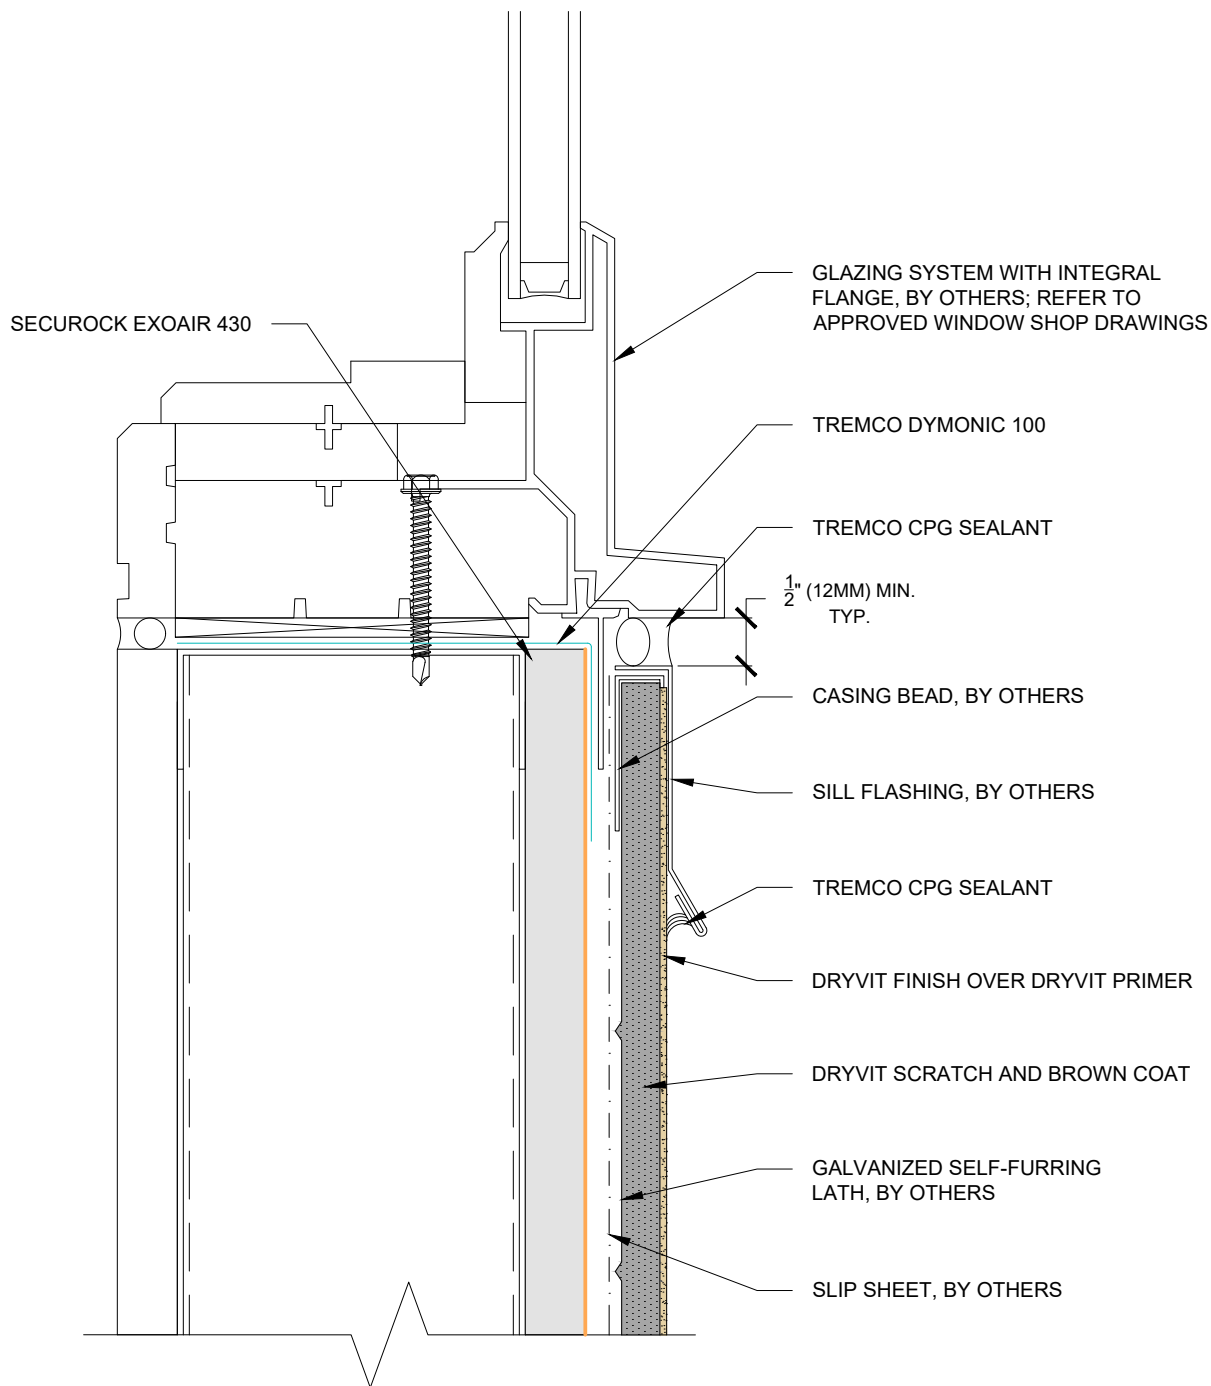

This detail is for general informational purposes, only. The project design professional determines, in its sole discretion, whether this detail or a functionally equivalent detail is best suited for the project with respect to any architecture, engineering, and design requirements, including any local building code requirements. If this document is not reviewed and the product is not approved for use by a licensed design professional, the customer agrees that the detail may contain substantive flaws requiring correction, and hereby releases Tremco CPG Inc. and USG from any and all liability related to the design and installation of the product. This detail is subject to change without notice. Contact Tremco and USG to ensure you have the most recent version.

StucCoat 3-Coat with Securock ExoAir 430

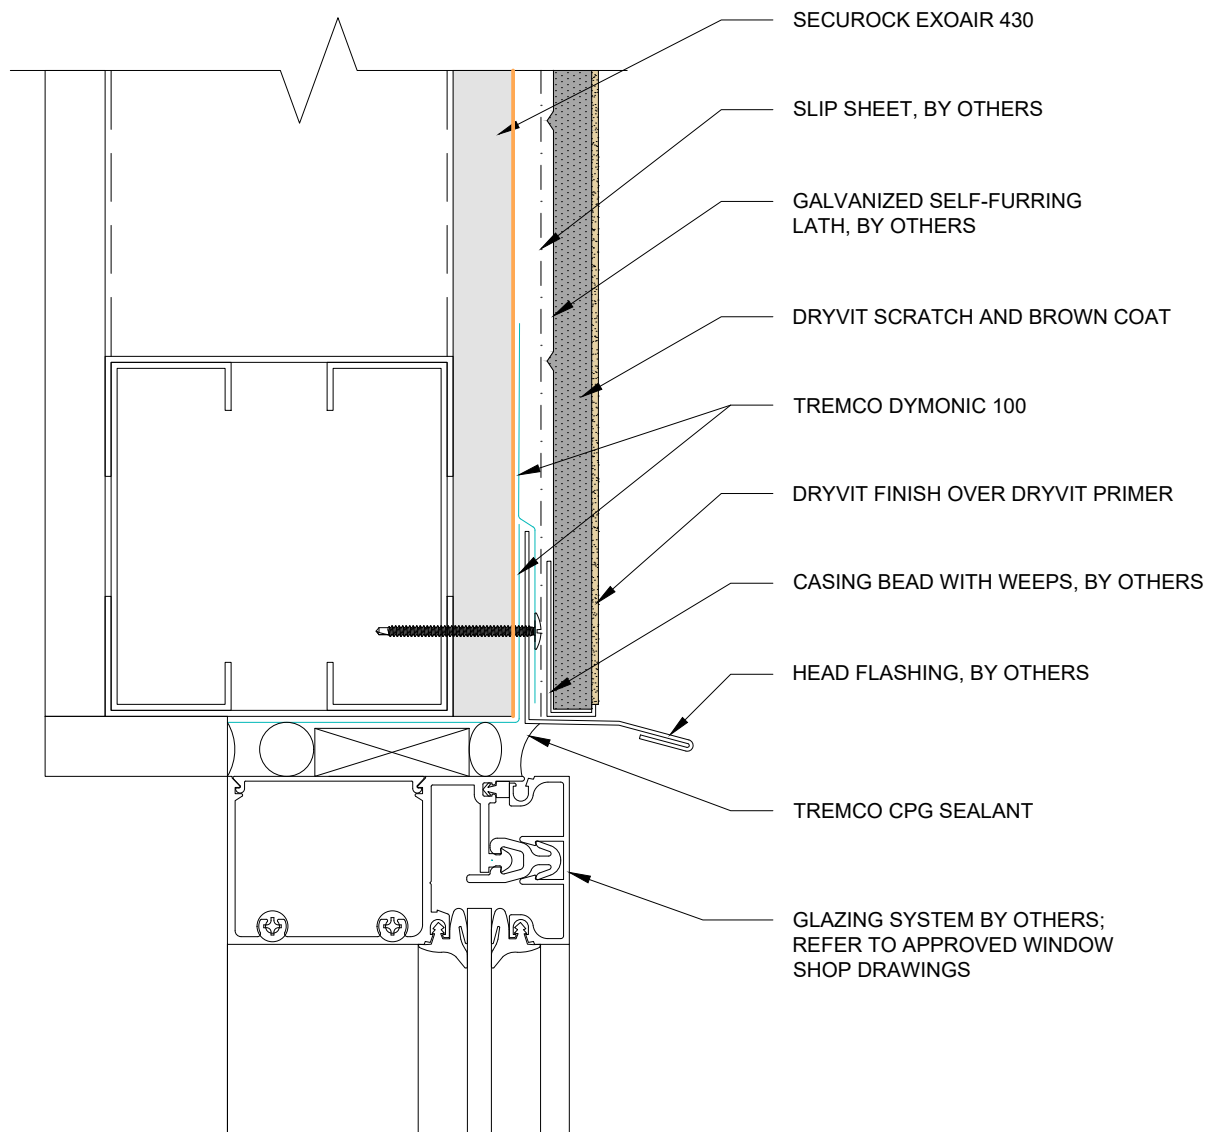

This detail is for general informational purposes, only. The project design professional determines, in its sole discretion, whether this detail or a functionally equivalent detail is best suited for the project with respect to any architecture, engineering, and design requirements, including any local building code requirements. If this document is not reviewed and the product is not approved for use by a licensed design professional, the customer agrees that the detail may contain substantive flaws requiring correction, and hereby releases Tremco CPG Inc. and USG from any and all liability related to the design and installation of the product. This detail is subject to change without notice. Contact Tremco and USG to ensure you have the most recent version.

StucCoat 3-Coat with Securock ExoAir 430

Detail: Storefront Window Sill

File Name:

Drawn by: KAB

Checked by: AL

Scale: 6" = 1'-0"

SCTC-SE430-05

Revision #: 00

Revised by: -


Date: 1/23/2025

USG | **TREMCO**
SECUROCK® EXOAIR® 430

Technical Support: 866-209-2404

www.tremcocpg.com

TREMCO
Construction Products Group

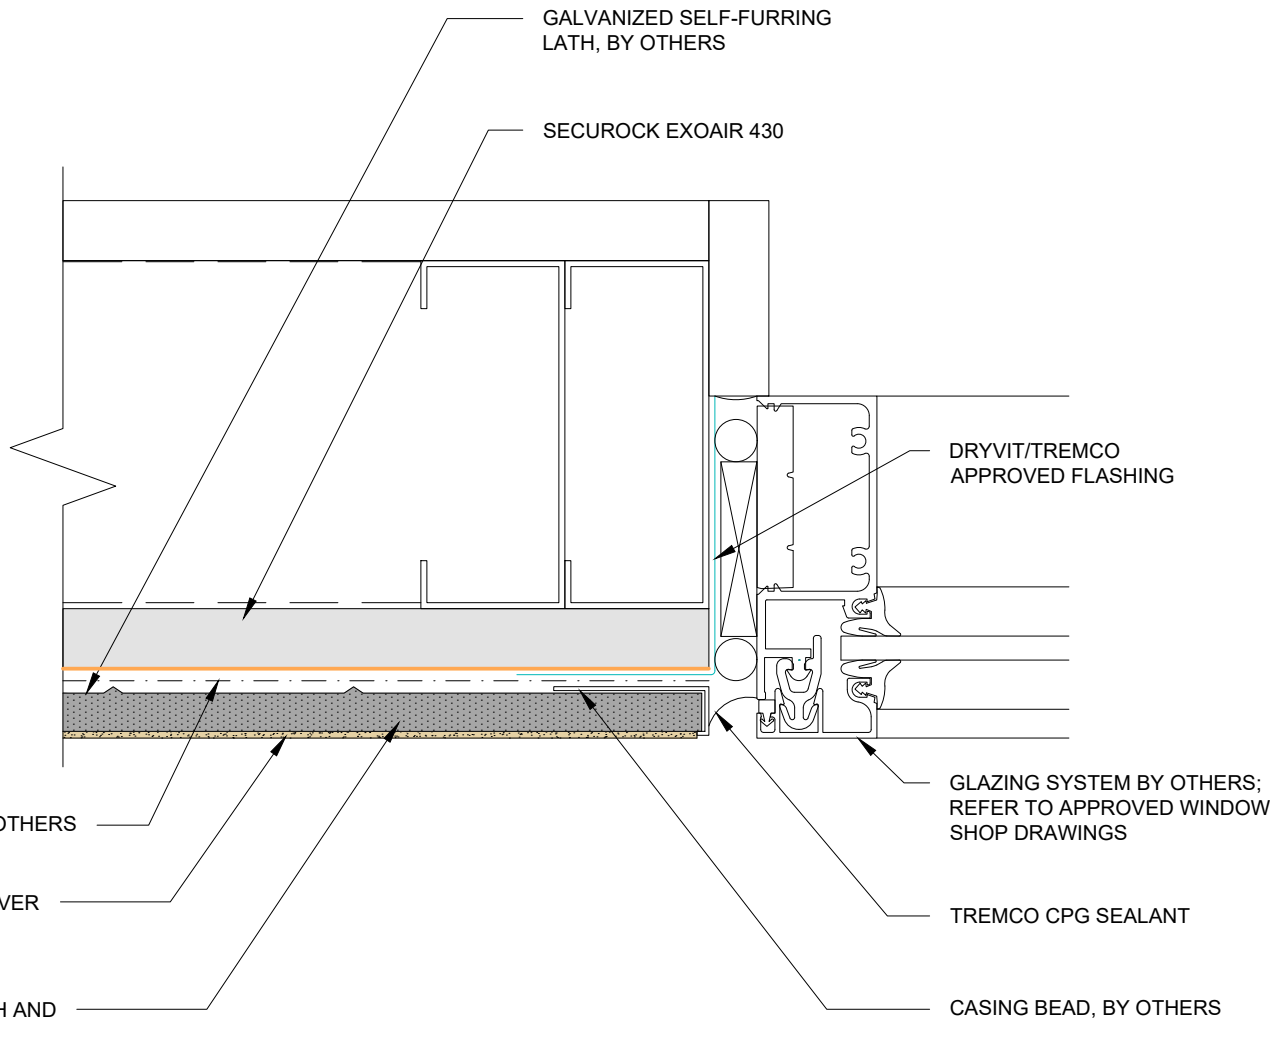

This detail is for general informational purposes, only. The project design professional determines, in its sole discretion, whether this detail or a functionally equivalent detail is best suited for the project with respect to any architecture, engineering, and design requirements, including any local building code requirements. If this document is not reviewed and the product is not approved for use by a licensed design professional, the customer agrees that the detail may contain substantive flaws requiring correction, and hereby releases Tremco CPG Inc. and USG from any and all liability related to the design and installation of the product. This detail is subject to change without notice. Contact Tremco and USG to ensure you have the most recent version.

StucCoat 3-Coat with Securock ExoAir 430

Detail: Storefront Window Jamb

File Name:

Drawn by: KAB

Checked by: AL

Scale: 6" = 1'-0"

SCTC-SE430-06

Revision #: 00

Revised by: -


Date: 1/23/2025

www.tremcocpg.com

USG | **TREMCO**
SECUROCK® EXOAIR® 430

Technical Support: 866-209-2404

TREMCO
Construction Products Group

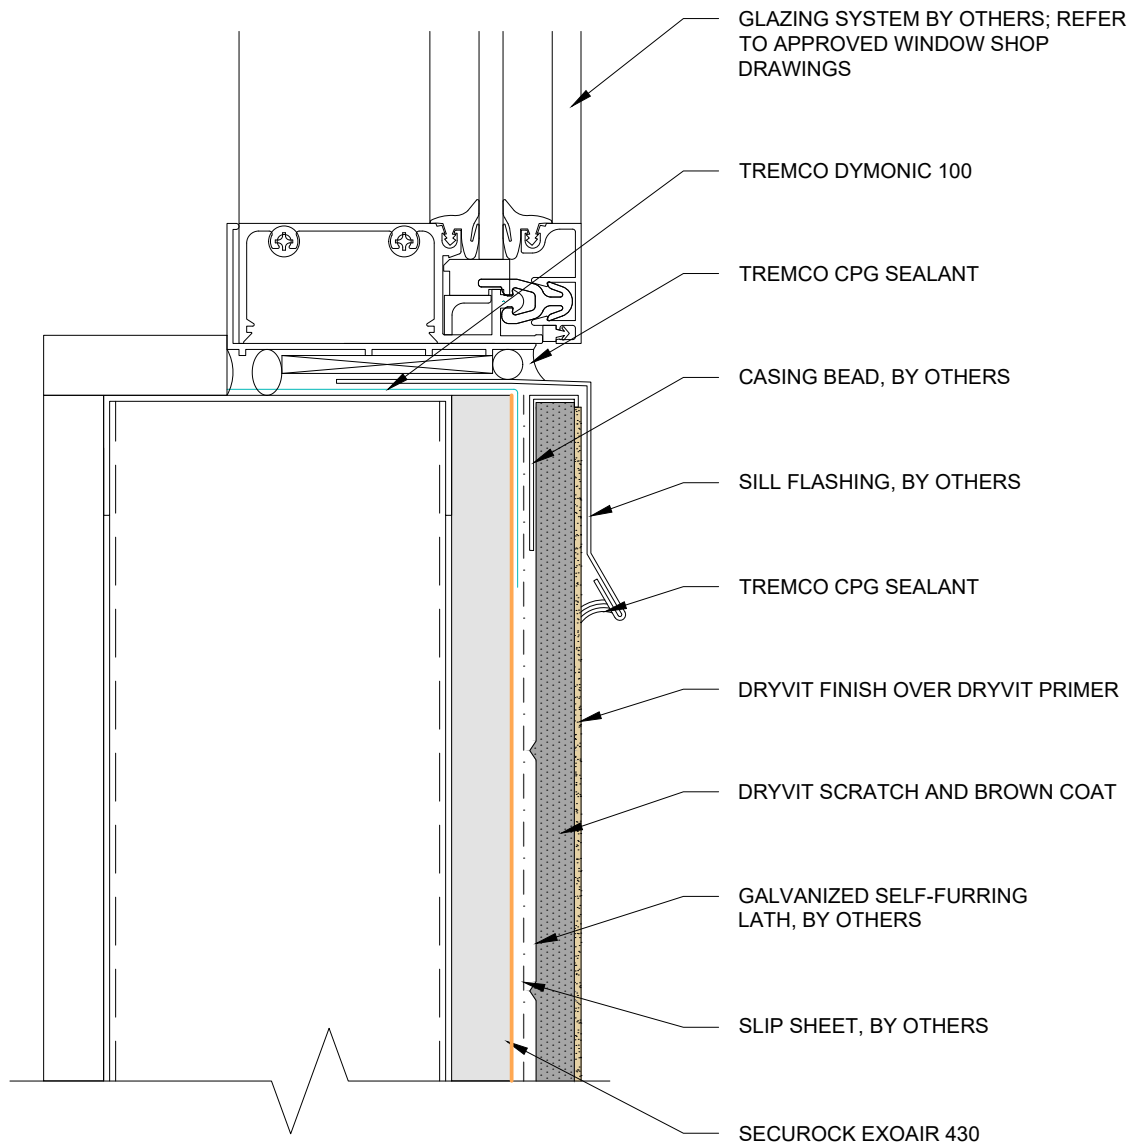

This detail is for general informational purposes, only. The project design professional determines, in its sole discretion, whether this detail or a functionally equivalent detail is best suited for the project with respect to any architecture, engineering, and design requirements, including any local building code requirements. If this document is not reviewed and the product is not approved for use by a licensed design professional, the customer agrees that the detail may contain substantive flaws requiring correction, and hereby releases Tremco CPG Inc. and USG from any and all liability related to the design and installation of the product. This detail is subject to change without notice. Contact Tremco and USG to ensure you have the most recent version.

StucCoat 3-Coat with Securock ExoAir 430

Detail: Storefront Window Sill

File Name:

Drawn by: KAB

Checked by: AL

Scale: 6" = 1'-0"

SCTC-SE430-07

Revision #: 00

Revised by: -


Date: 1/23/2025

www.tremcocpg.com

USG | **TREMCO**
SECUROCK® EXOAIR® 430

Technical Support: 866-209-2404

TREMCO
Construction Products Group

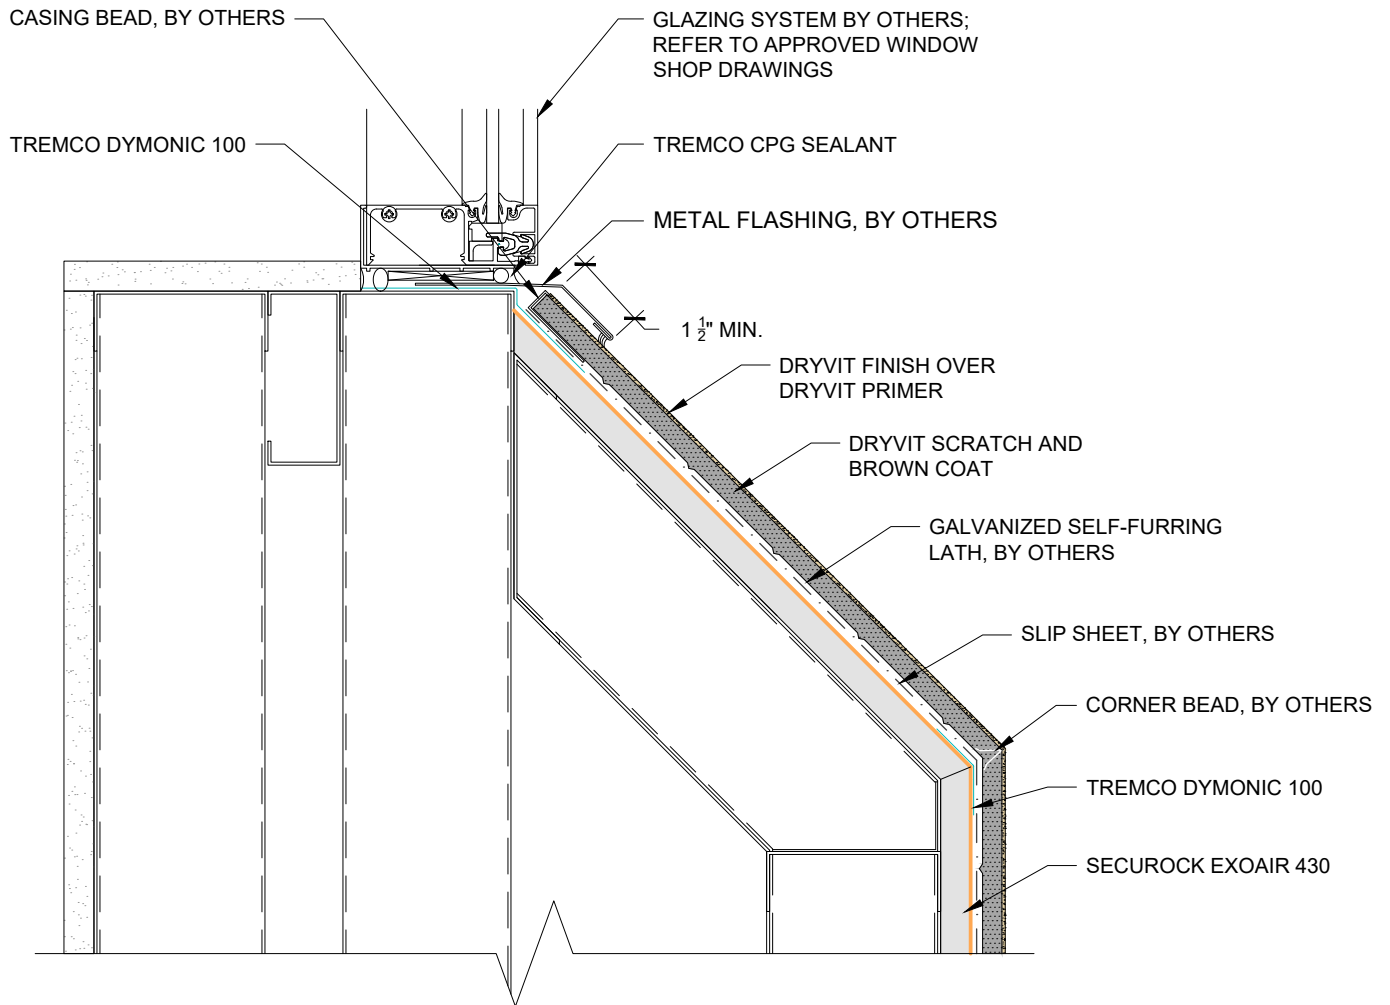

This detail is for general informational purposes, only. The project design professional determines, in its sole discretion, whether this detail or a functionally equivalent detail is best suited for the project with respect to any architecture, engineering, and design requirements, including any local building code requirements. If this document is not reviewed and the product is not approved for use by a licensed design professional, the customer agrees that the detail may contain substantive flaws requiring correction, and hereby releases Tremco CPG Inc. and USG from any and all liability related to the design and installation of the product. This detail is subject to change without notice. Contact Tremco and USG to ensure you have the most recent version.

StucCoat 3-Coat with Securock ExoAir 430

Detail: Sloped Window Sill

File Name:

Drawn by: KAB

Checked by: AL

Scale: 3" = 1'-0"

SCTC-SE430-08

Revision #: 00

Revised by: -


Date: 1/23/2025

www.tremcocpg.com

USG | **TREMCO**
SECUROCK® EXOAIR® 430

Technical Support: 866-209-2404

TREMCO
Construction Products Group

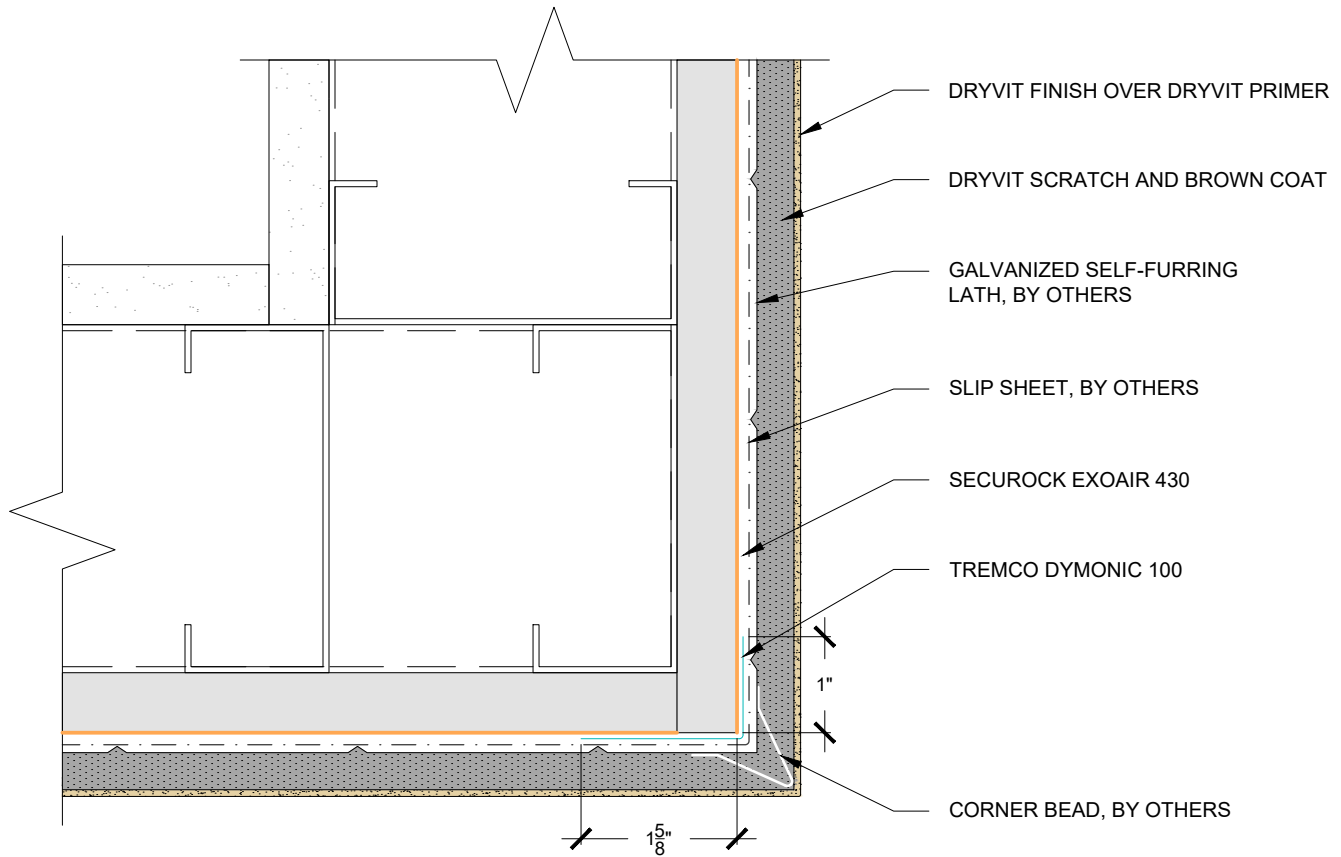

This detail is for general informational purposes, only. The project design professional determines, in its sole discretion, whether this detail or a functionally equivalent detail is best suited for the project with respect to any architecture, engineering, and design requirements, including any local building code requirements. If this document is not reviewed and the product is not approved for use by a licensed design professional, the customer agrees that the detail may contain substantive flaws requiring correction, and hereby releases Tremco CPG Inc. and USG from any and all liability related to the design and installation of the product. This detail is subject to change without notice. Contact Tremco and USG to ensure you have the most recent version.

StucCoat 3-Coat with Securock ExoAir 430

Detail: Outside Corner

Drawn by: KAB

Checked by: AL

Scale: 6" = 1'-0"


Revision #: 00

Revised by: -

Date: 1/23/2025

File Name:

SCTC-SE430-09

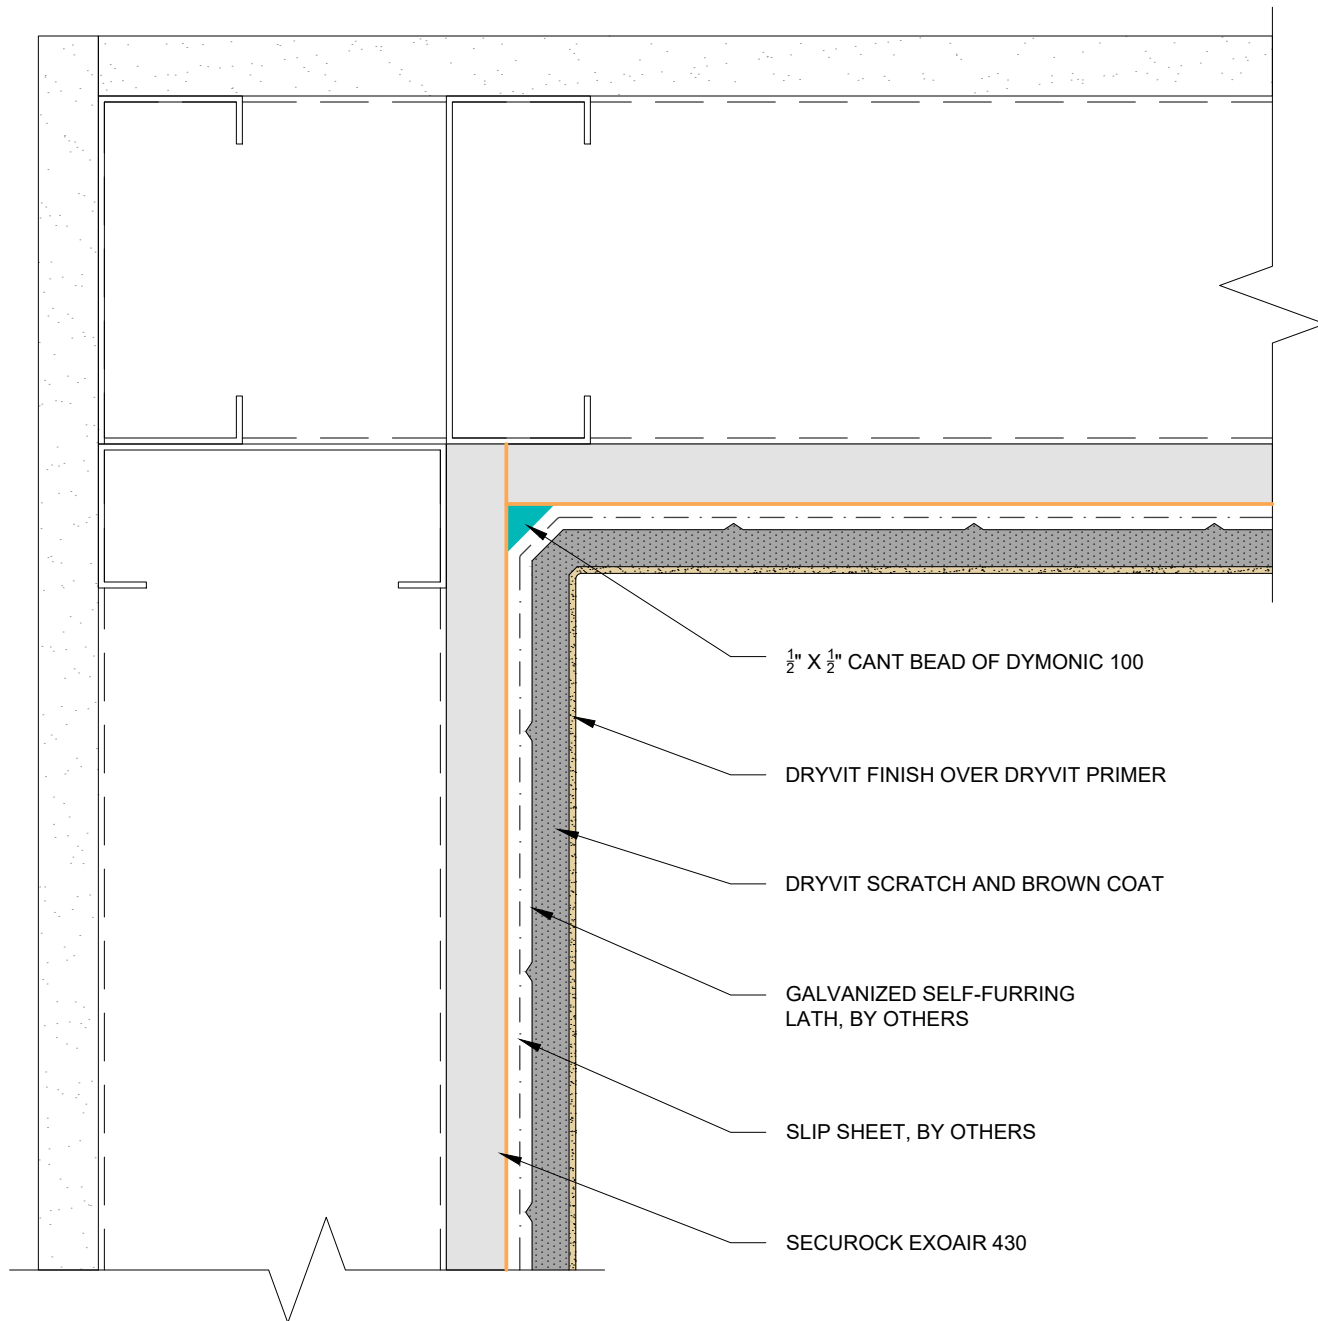

This detail is for general informational purposes only. The project design professional determines, in its sole discretion, whether this detail or a functionally equivalent detail is best suited for the project with respect to any architecture, engineering, and design requirements, including any local building code requirements. If this document is not reviewed and the product is not approved for use by a licensed design professional, the customer agrees that the detail may contain substantive flaws requiring correction, and hereby releases Tremco CPG Inc. and USG from any and all liability related to the design and installation of the product. This detail is subject to change without notice. Contact Tremco and USG to ensure you have the most recent version.

StucCoat 3-Coat with Securock ExoAir 430

Detail: Inside Corner

Drawn by: KAB

Revision #: 00

Checked by: AL

Revised by: -

Scale: 6" = 1'-0"

Date: 1/23/2025

File Name:


SCTC-SE430-10

USG **TREMCO**
SECUROCK® EXOAIR® 430

Technical Support: 866-209-2404

www.tremcocpg.com


TREMCO
Construction Products Group

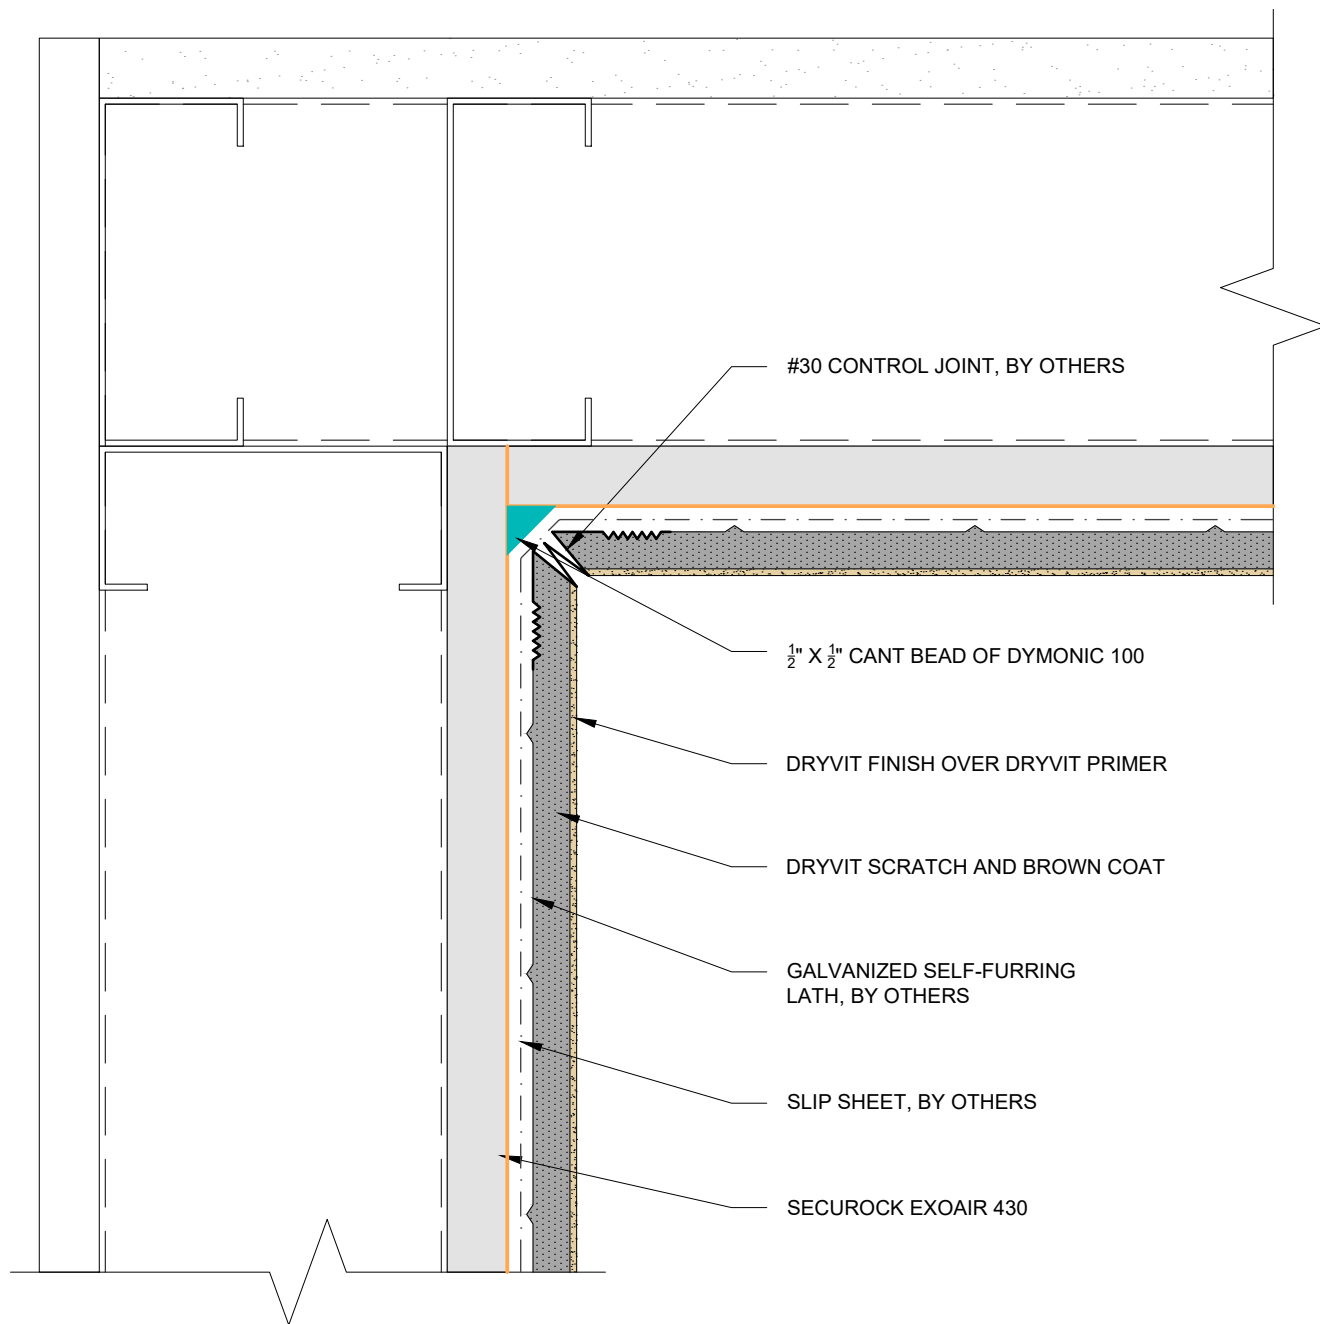

This detail is for general informational purposes, only. The project design professional determines, in its sole discretion, whether this detail or a functionally equivalent detail is best suited for the project with respect to any architecture, engineering, and design requirements, including any local building code requirements. If this document is not reviewed and the product is not approved for use by a licensed design professional, the customer agrees that the detail may contain substantive flaws requiring correction, and hereby releases Tremco CPG Inc. and USG from any and all liability related to the design and installation of the product. This detail is subject to change without notice. Contact Tremco and USG to ensure you have the most recent version.

StucCoat 3-Coat with Securock ExoAir 430

  SECUROCK® EXOAIR® 430 Technical Support: 866-209-2404	Detail: Inside Corner Control Joint			File Name:	 Construction Products Group
	Drawn by: KAB	Checked by: AL	Scale: 6" = 1'-0"	SCTC-SE430-11	
	Revision #: 00	Revised by: -	Date: 1/23/2025		
	www.tremcocpg.com				

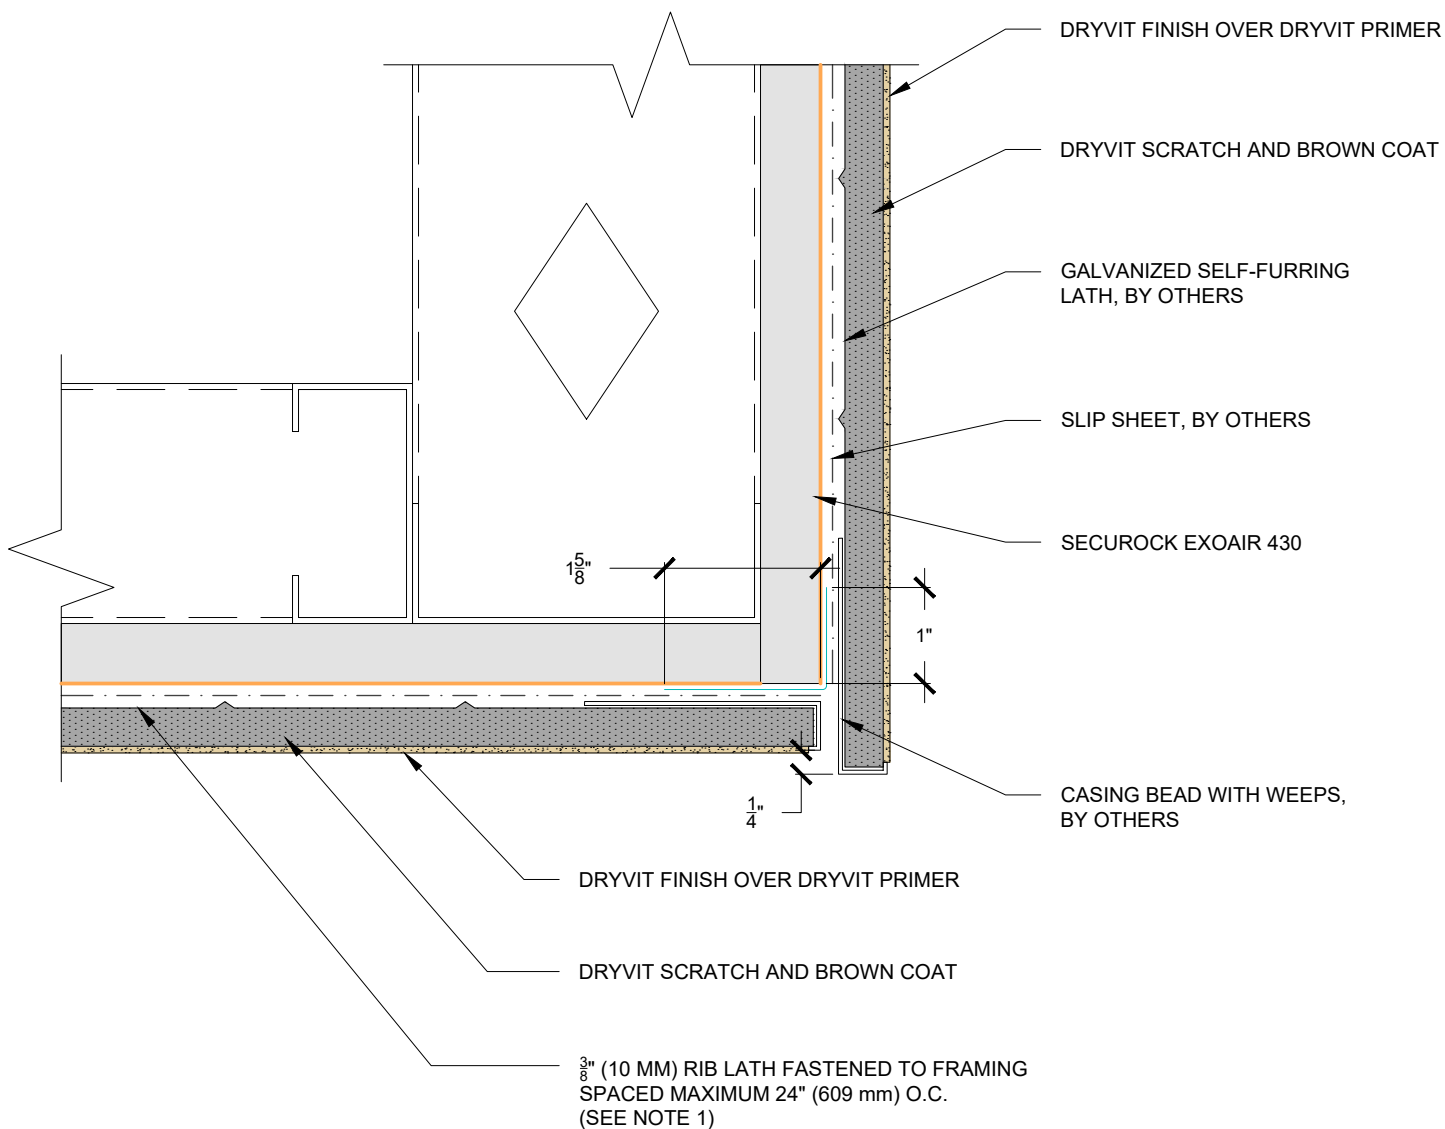


NOTES:

1. FRAMING JOIST SPACED AT 24" (609 MM) REQUIRES $\frac{3}{8}$ " (10 MM) RIB LATH PERPENDICULAR TO JOISTS.

This detail is for general informational purposes, only. The project design professional determines, in its sole discretion, whether this detail or a functionally equivalent detail is best suited for the project with respect to any architecture, engineering, and design requirements, including any local building code requirements. If this document is not reviewed and the product is not approved for use by a licensed design professional, the customer agrees that the detail may contain substantive flaws requiring correction, and hereby releases Tremco CPG Inc. and USG from any and all liability related to the design and installation of the product. This detail is subject to change without notice. Contact Tremco and USG to ensure you have the most recent version.

StucCoat 3-Coat with Securock ExoAir 430

  SECUROCK® EXOAIR® 430 Technical Support: 866-209-2404	Detail: Soffit/Fascia Intersection			File Name:	 Construction Products Group
	Drawn by: KAB	Checked by: AL	Scale: 6" = 1'-0"	SCTC-SE430-12	
	Revision #: 00	Revised by: -	Date: 1/23/2025		
	www.tremcoccpa.com				

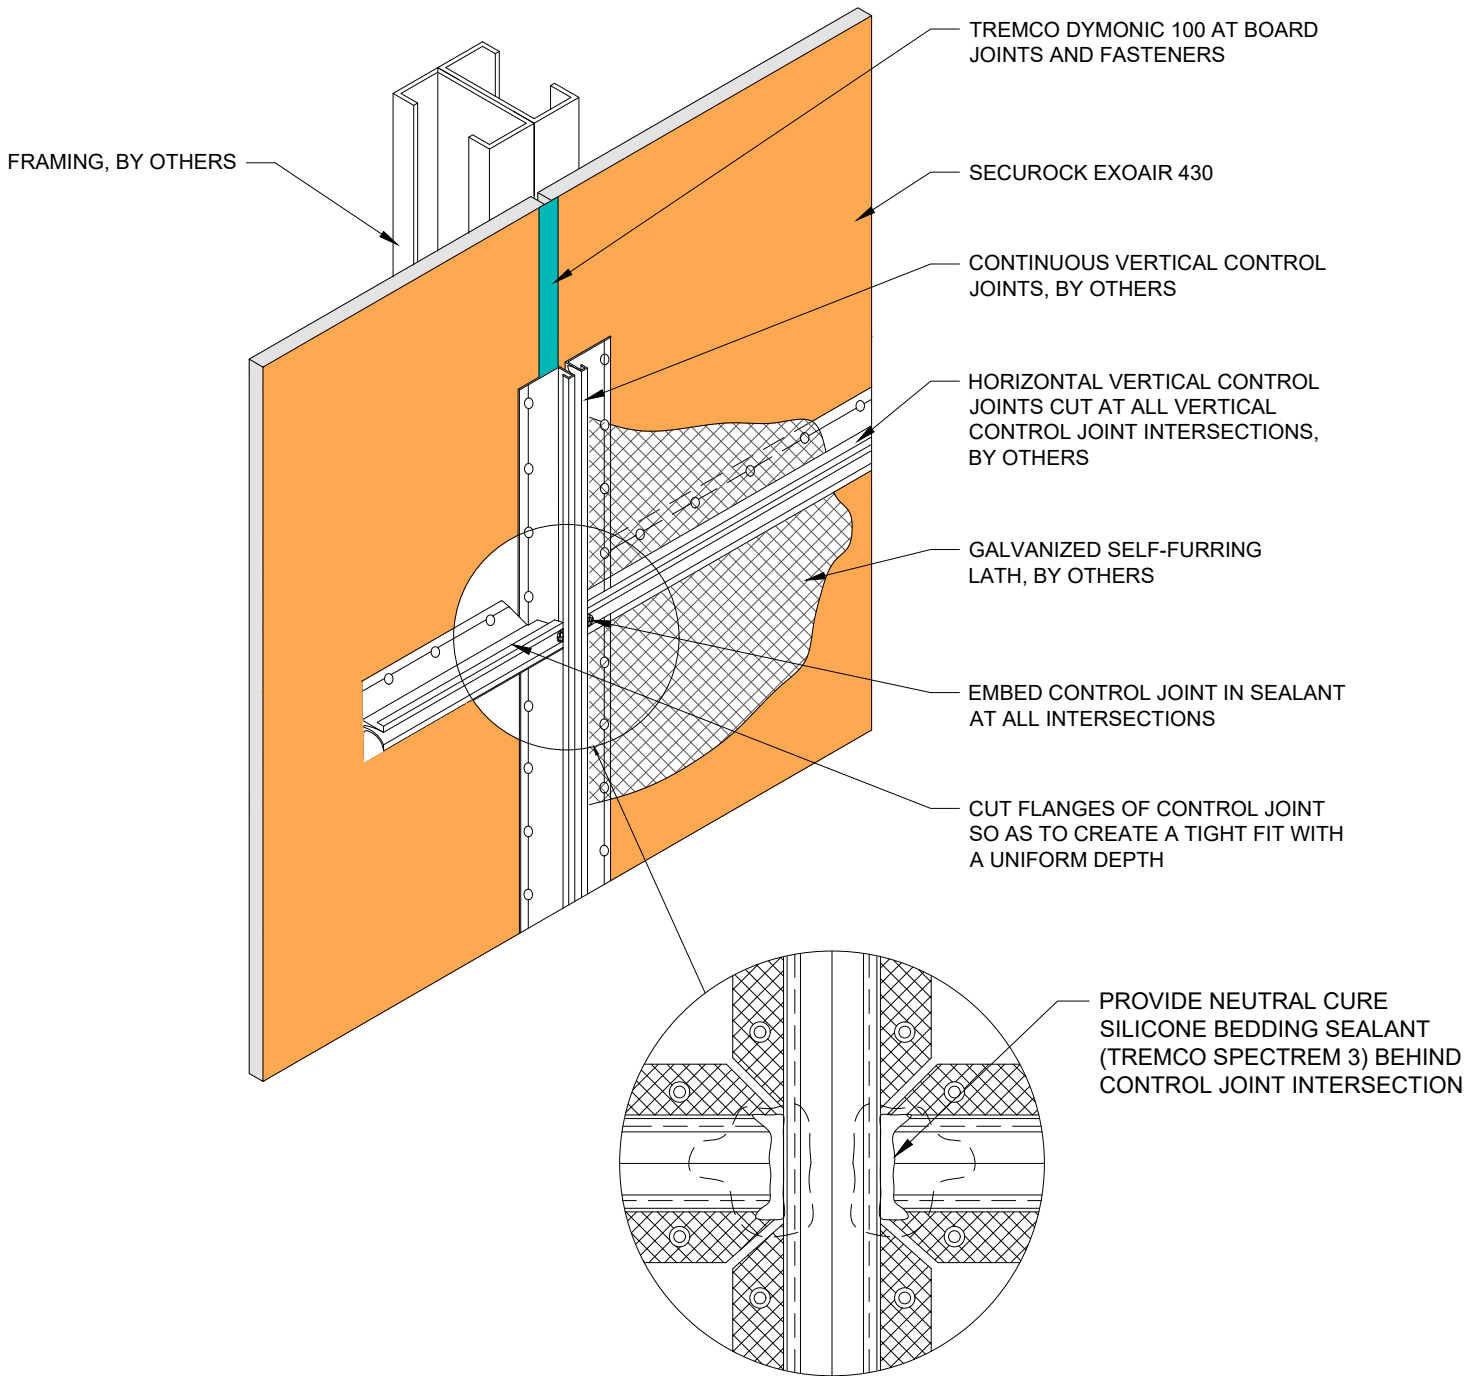


NOTES:

1. LATH TO LAP OVER CONTROL JOINT FLANGES.
2. FRAMING BACKING IS REQUIRED AT ALL CONTROL JOINTS.

This detail is for general informational purposes only. The project design professional determines, in its sole discretion, whether this detail or a functionally equivalent detail is best suited for the project with respect to any architecture, engineering, and design requirements, including any local building code requirements. If this document is not reviewed and the product is not approved for use by a licensed design professional, the customer agrees that the detail may contain substantive flaws requiring correction, and hereby releases Tremco CPG Inc. and USG from any and all liability related to the design and installation of the product. This detail is subject to change without notice. Contact Tremco and USG to ensure you have the most recent version.

StucCoat 3-Coat with Securock ExoAir 430

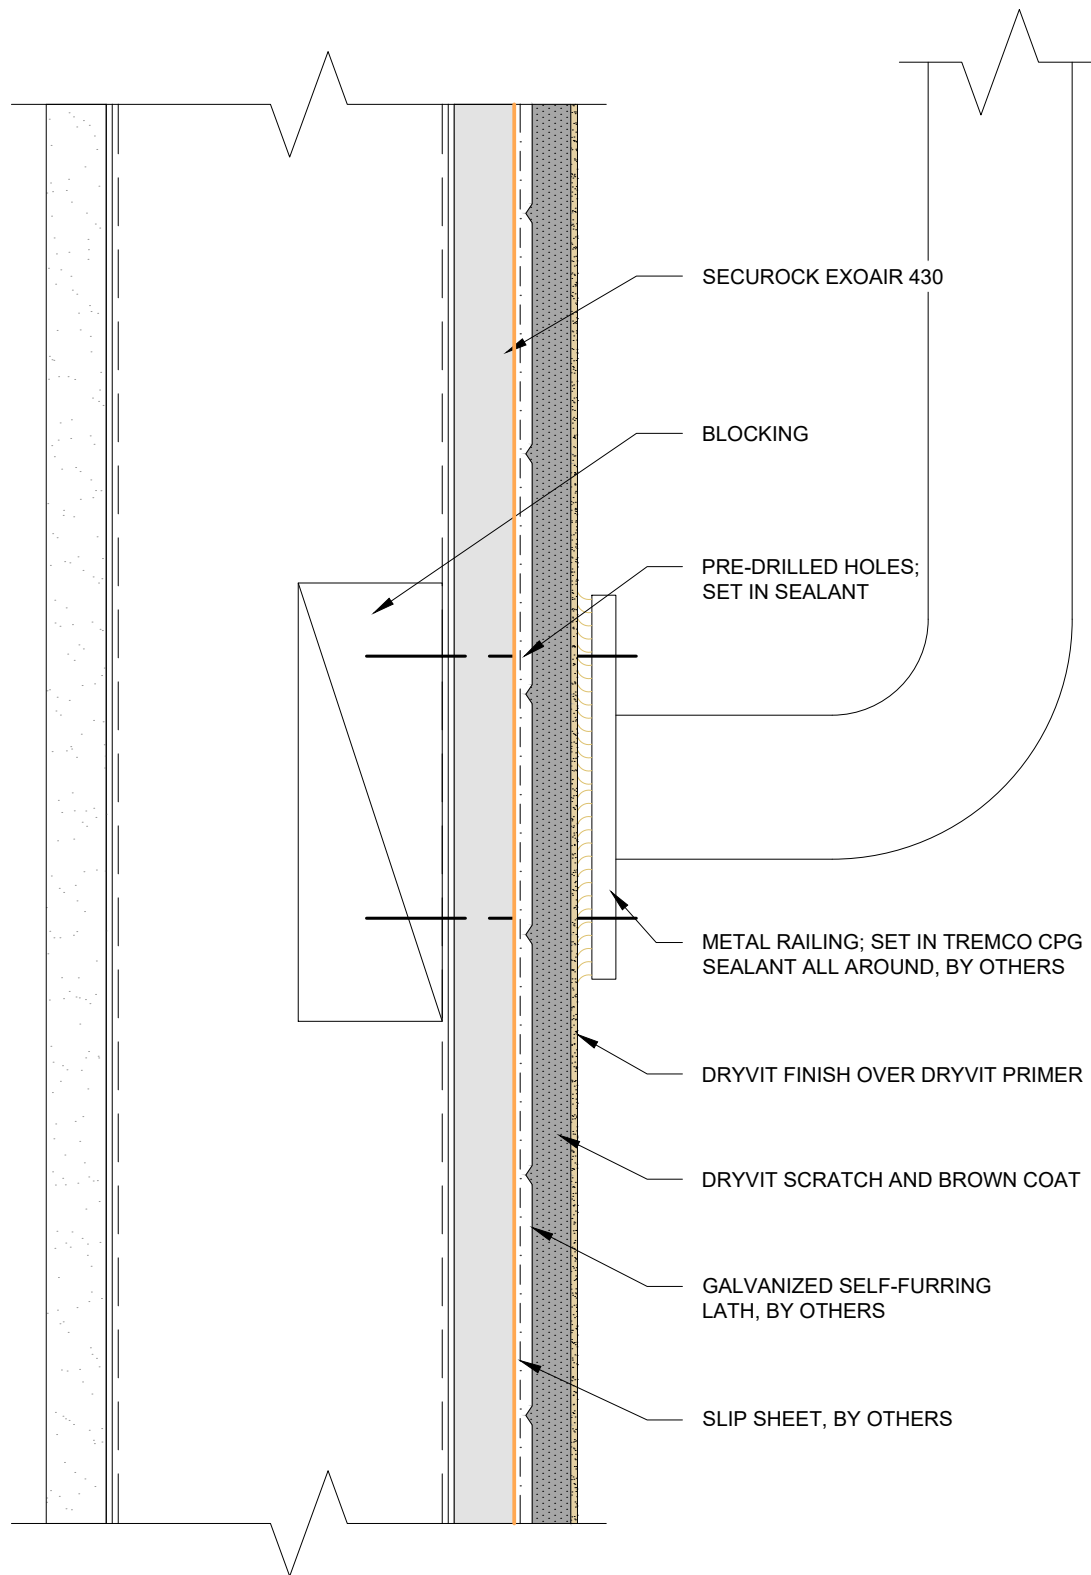

This detail is for general informational purposes, only. The project design professional determines, in its sole discretion, whether this detail or a functionally equivalent detail is best suited for the project with respect to any architecture, engineering, and design requirements, including any local building code requirements. If this document is not reviewed and the product is not approved for use by a licensed design professional, the customer agrees that the detail may contain substantive flaws requiring correction, and hereby releases Tremco CPG Inc. and USG from any and all liability related to the design and installation of the product. This detail is subject to change without notice. Contact Tremco and USG to ensure you have the most recent version.

StucCoat 3-Coat with Securock ExoAir 430

Detail: Pipe Railing Attachment

File Name:

Drawn by: KAB

Checked by: AL

Scale: 6" = 1'-0"

SCTC-SE430-14

Revision #: 00

Revised by: -


Date: 1/23/2025

www.tremcocpg.com

USG | **TREMCO**
SECUROCK® EXOAIR® 430


Technical Support: 866-209-2404

TREMCO
Construction Products Group

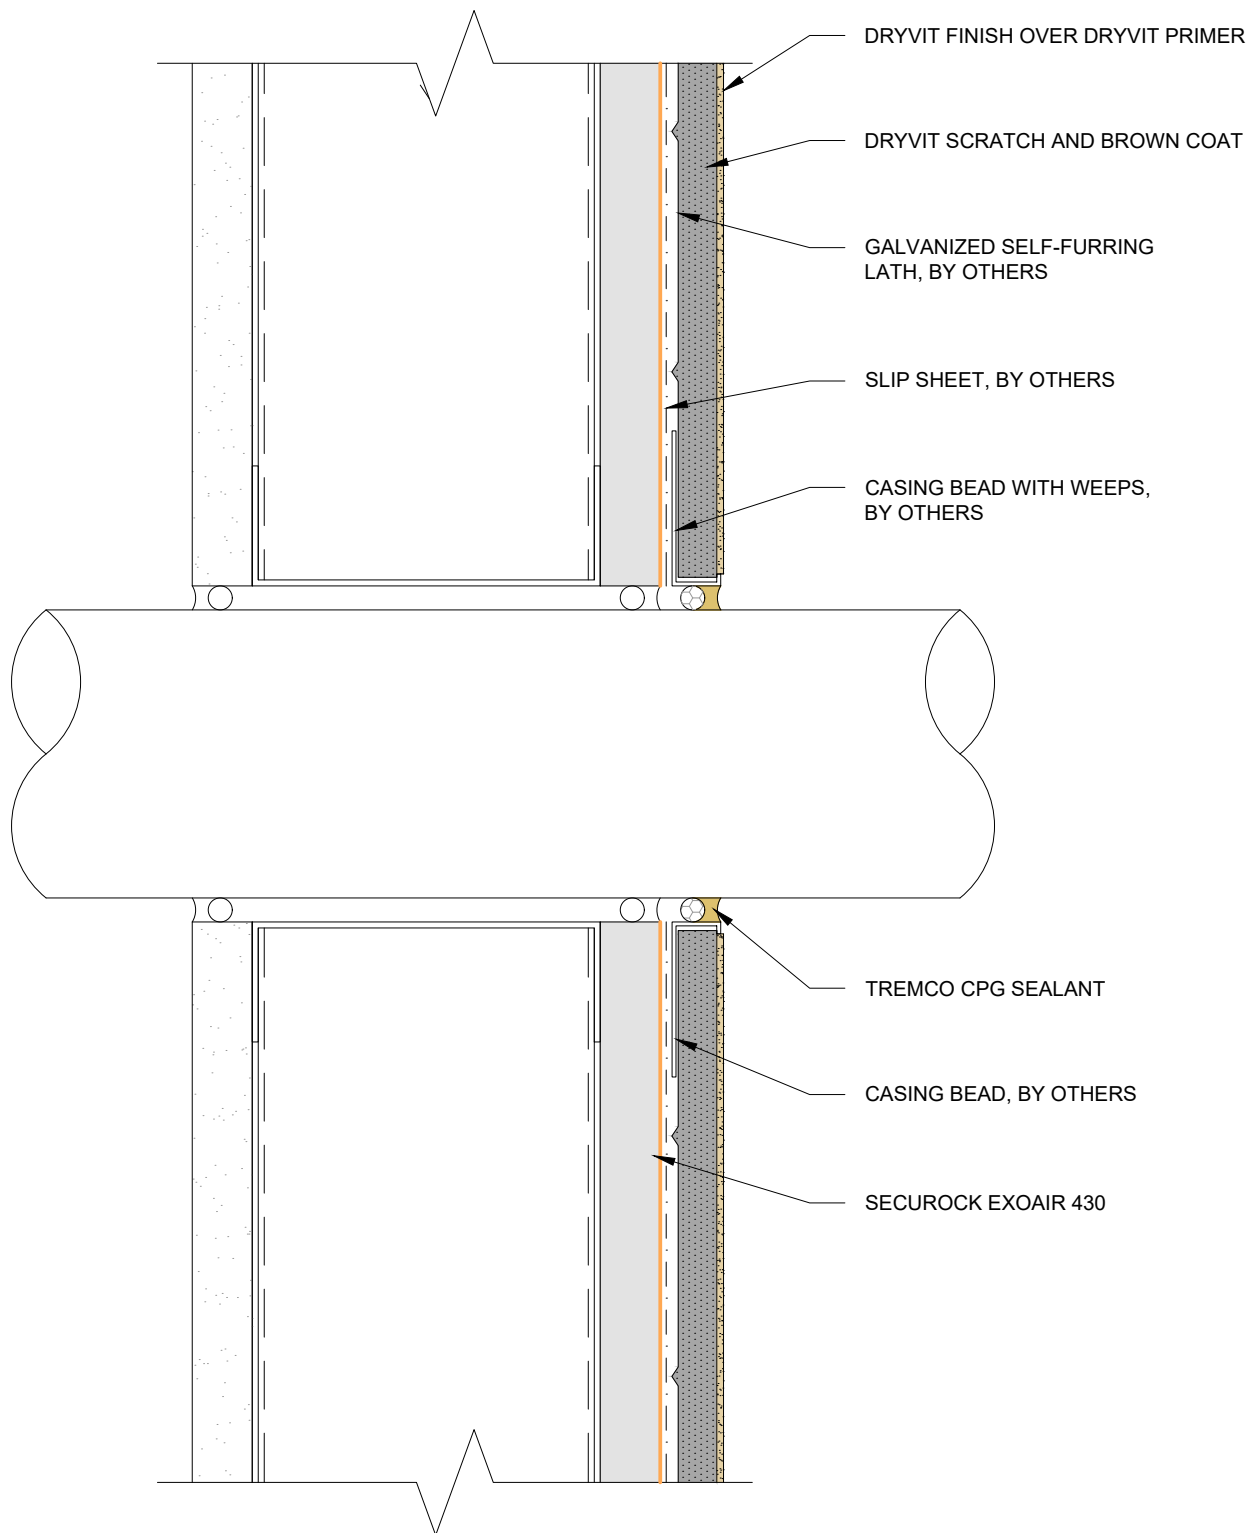

This detail is for general informational purposes, only. The project design professional determines, in its sole discretion, whether this detail or a functionally equivalent detail is best suited for the project with respect to any architecture, engineering, and design requirements, including any local building code requirements. If this document is not reviewed and the product is not approved for use by a licensed design professional, the customer agrees that the detail may contain substantive flaws requiring correction, and hereby releases Tremco CPG Inc. and USG from any and all liability related to the design and installation of the product. This detail is subject to change without notice. Contact Tremco and USG to ensure you have the most recent version.

StucCoat 3-Coat with Securock ExoAir 430

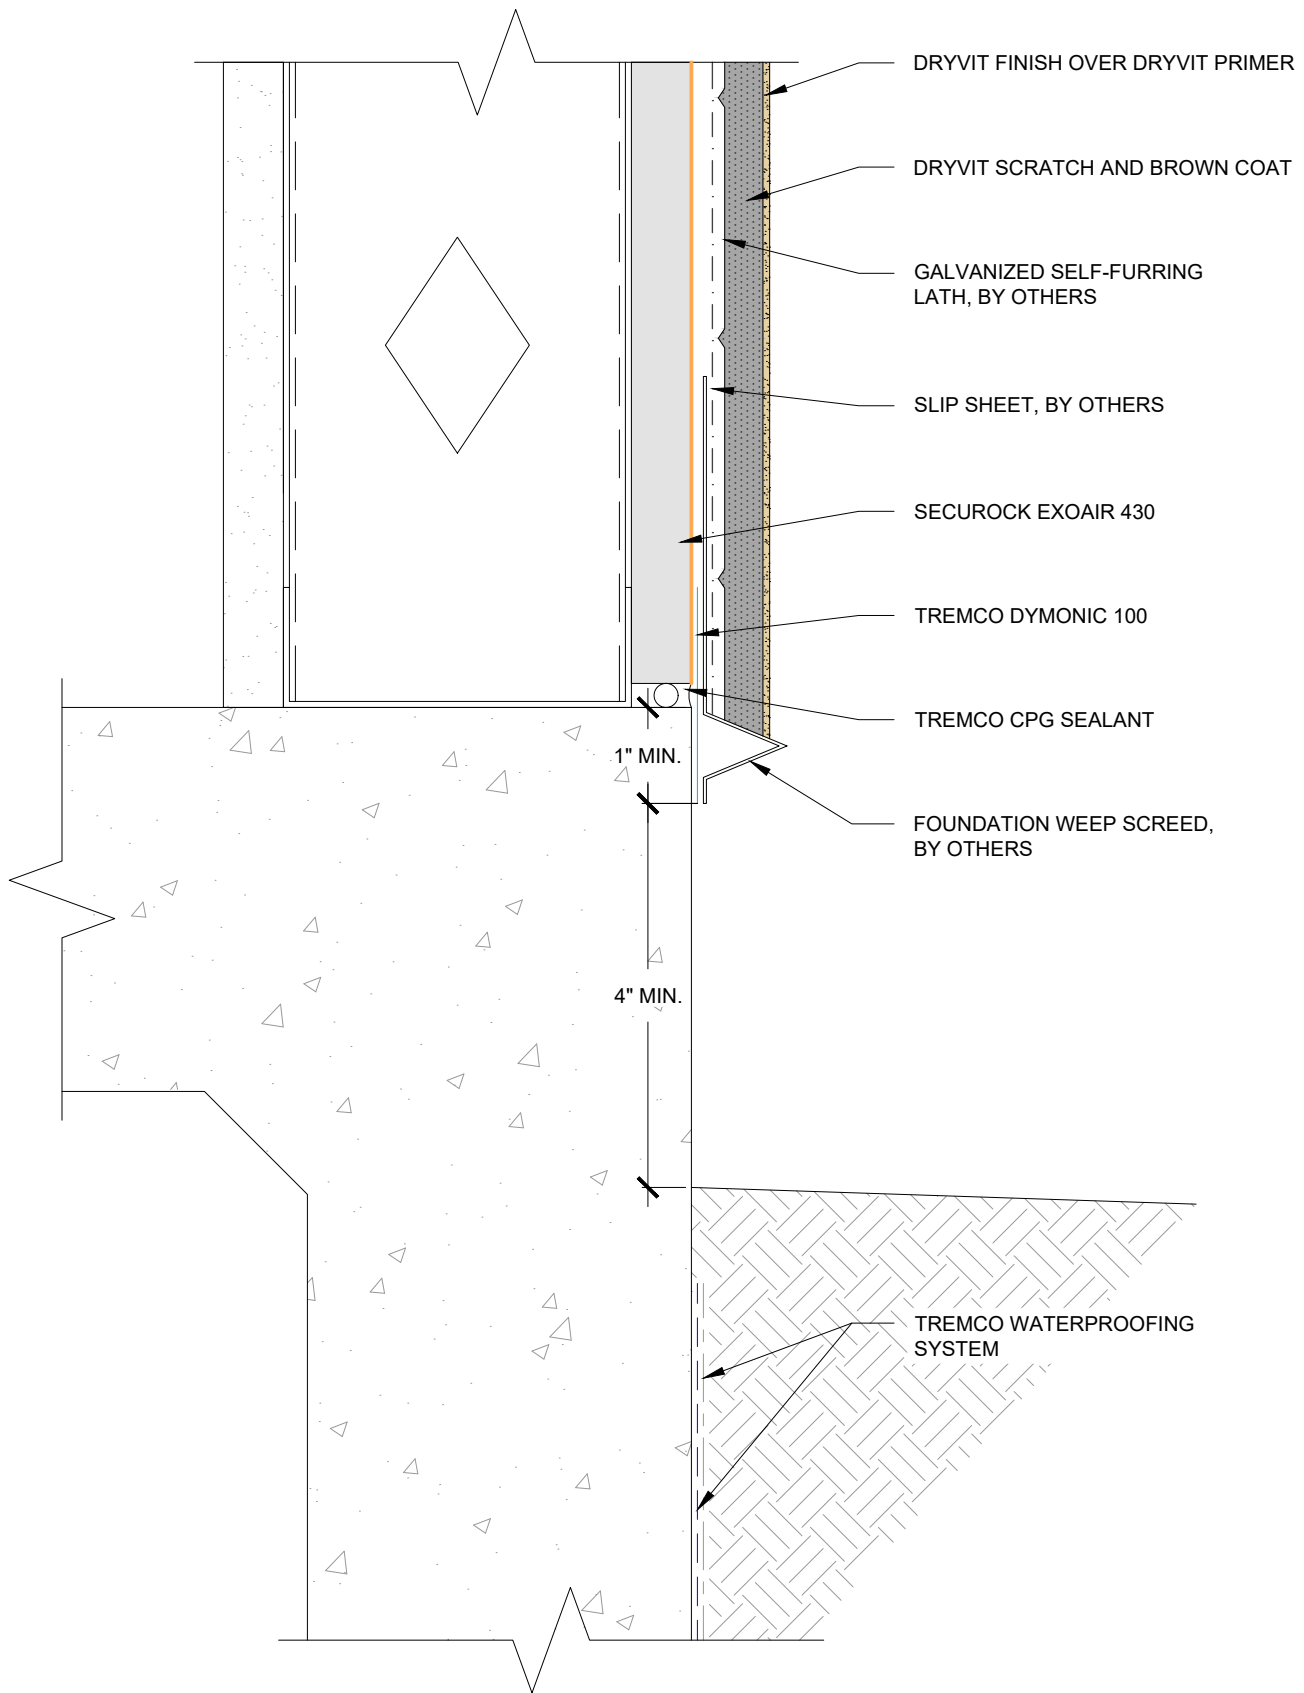

This detail is for general informational purposes, only. The project design professional determines, in its sole discretion, whether this detail or a functionally equivalent detail is best suited for the project with respect to any architecture, engineering, and design requirements, including any local building code requirements. If this document is not reviewed and the product is not approved for use by a licensed design professional, the customer agrees that the detail may contain substantive flaws requiring correction, and hereby releases Tremco CPG Inc. and USG from any and all liability related to the design and installation of the product. This detail is subject to change without notice. Contact Tremco and USG to ensure you have the most recent version.

StucCoat 3-Coat with Securock ExoAir 430

Detail: Termination at Concrete Foundation

File Name:

Drawn by: KAB

Checked by: AL

Scale: 6" = 1'-0"

SCTC-SE430-16

Revision #: 00

Revised by: -


Date: 1/24/2025

www.tremcocpg.com

USG | **TREMCO**
SECUROCK® EXOAIR® 430


Technical Support: 866-209-2404

TREMCO
Construction Products Group

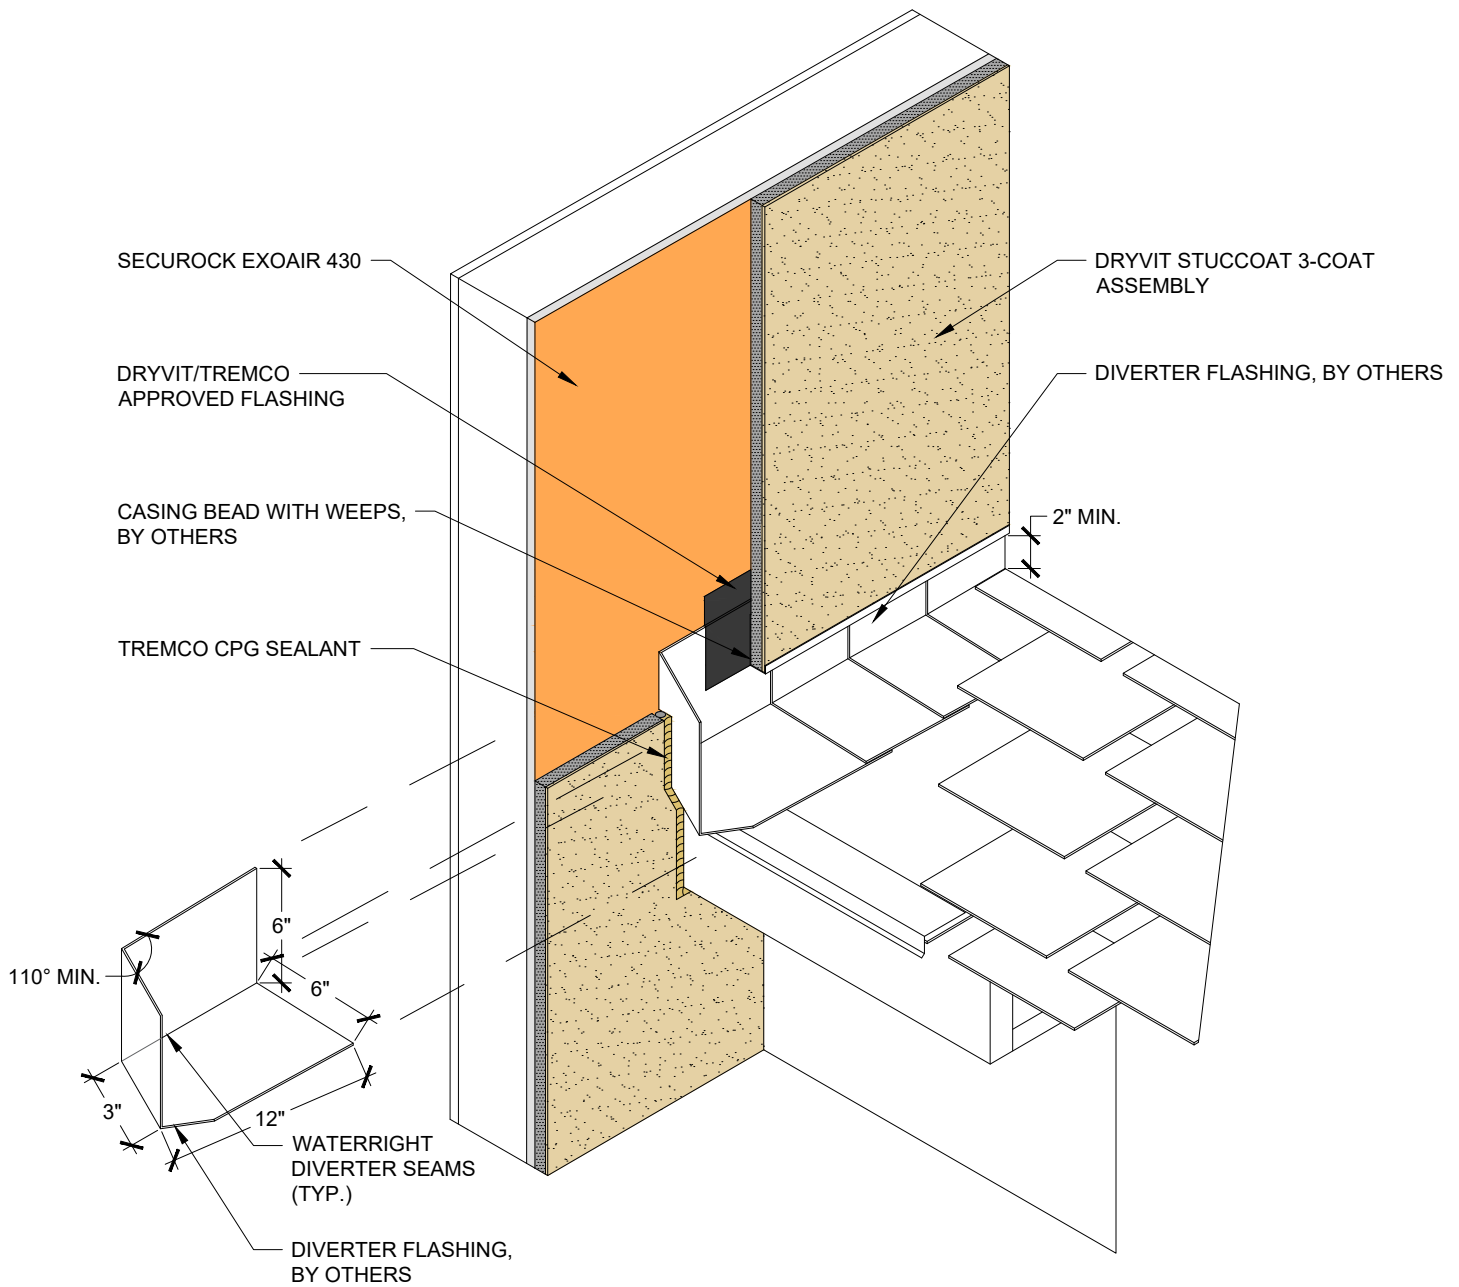

This detail is for general informational purposes, only. The project design professional determines, in its sole discretion, whether this detail or a functionally equivalent detail is best suited for the project with respect to any architecture, engineering, and design requirements, including any local building code requirements. If this document is not reviewed and the product is not approved for use by a licensed design professional, the customer agrees that the detail may contain substantive flaws requiring correction, and hereby releases Tremco CPG Inc. and USG from any and all liability related to the design and installation of the product. This detail is subject to change without notice. Contact Tremco and USG to ensure you have the most recent version.

StucCoat 3-Coat with Securock ExoAir 430

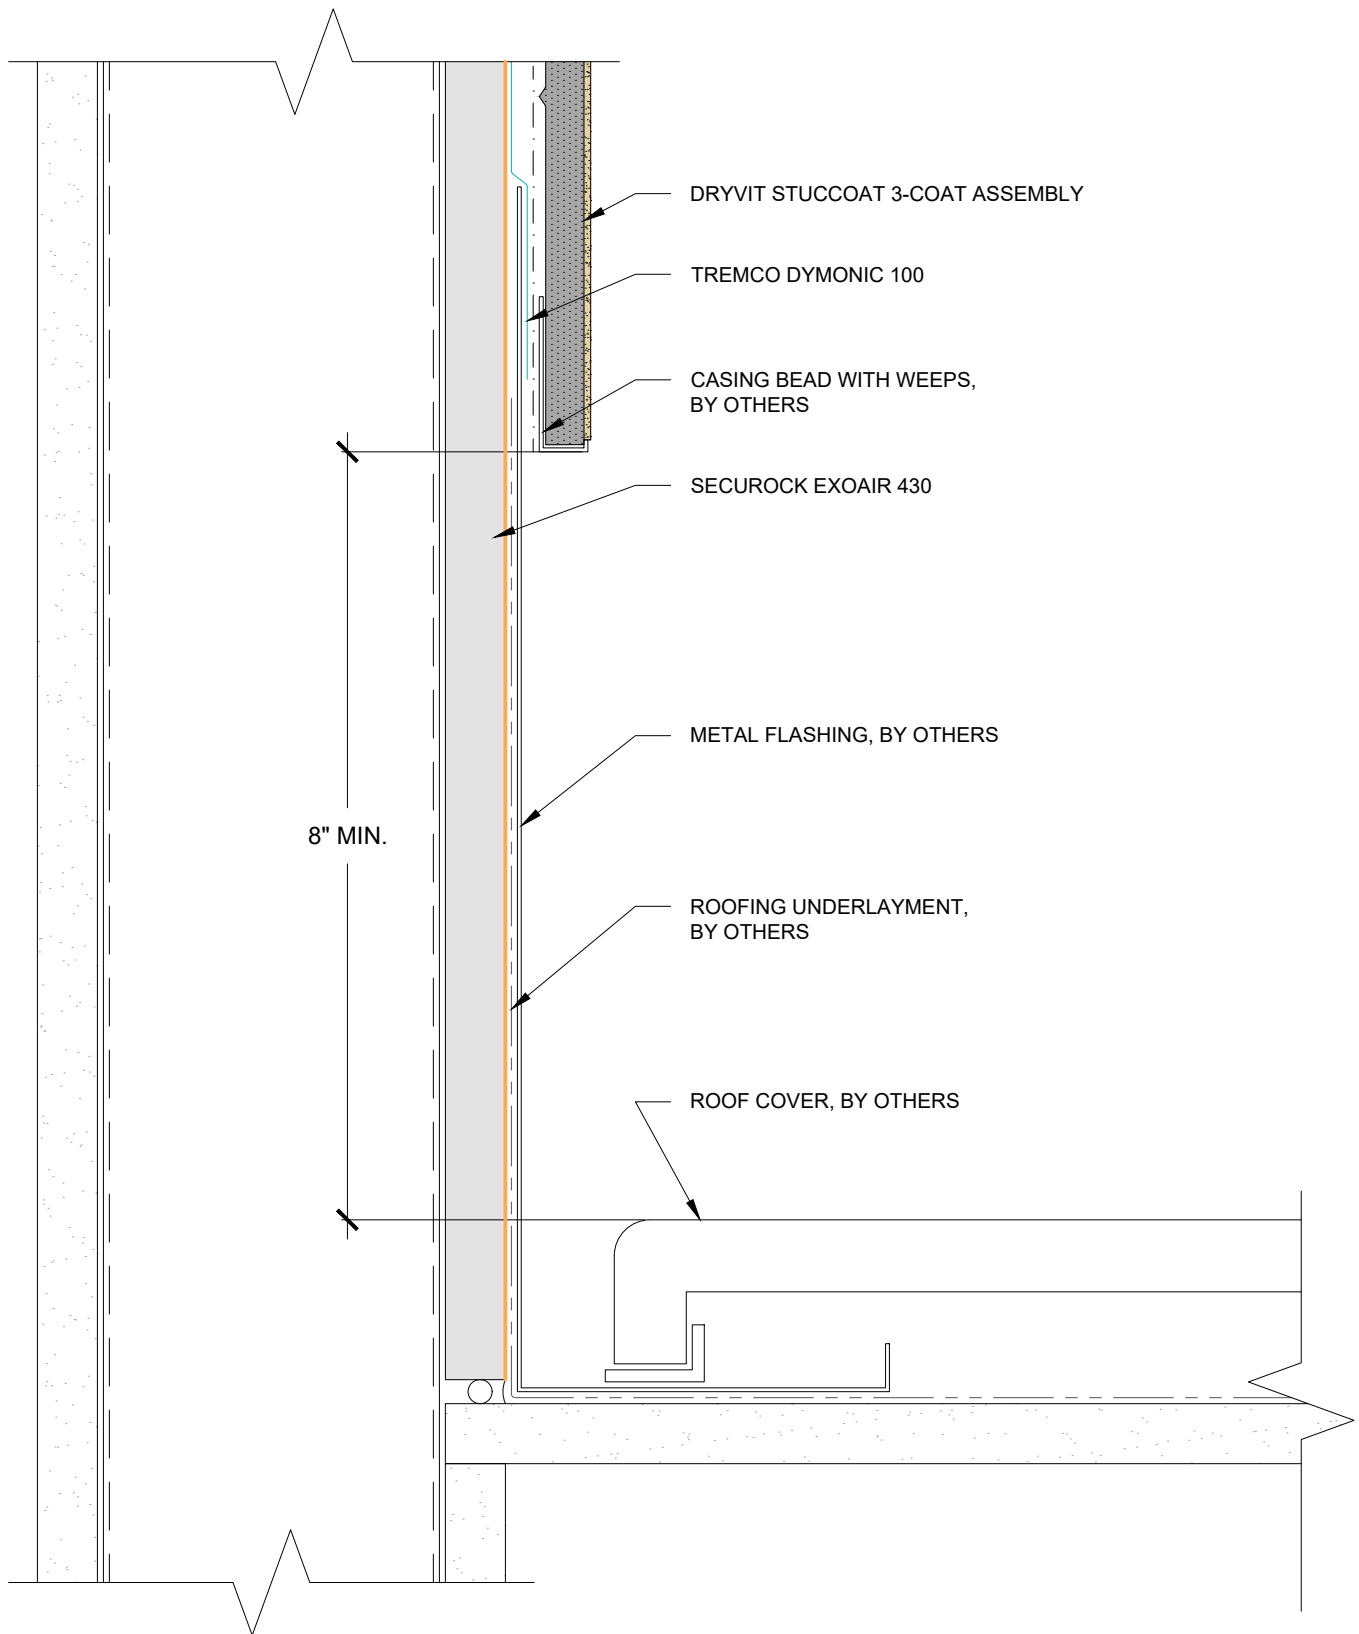

This detail is for general informational purposes, only. The project design professional determines, in its sole discretion, whether this detail or a functionally equivalent detail is best suited for the project with respect to any architecture, engineering, and design requirements, including any local building code requirements. If this document is not reviewed and the product is not approved for use by a licensed design professional, the customer agrees that the detail may contain substantive flaws requiring correction, and hereby releases Tremco CPG Inc. and USG from any and all liability related to the design and installation of the product. This detail is subject to change without notice. Contact Tremco and USG to ensure you have the most recent version.

StucCoat 3-Coat with Securock ExoAir 430

USG | **TREMCO**
SECUROCK® EXOAIR® 430
Technical Support: 866-209-2404

Detail: Termination at Roof/Wall Intersection - Flat Roof

Drawn by: KAB

Checked by: AL

Scale: 6" = 1'-0"

Revision #: 00

Revised by: -


Date: 1/23/2025

www.tremcocpg.com

File Name:

SCTC-SE430-18

TREMCO
 Construction Products Group

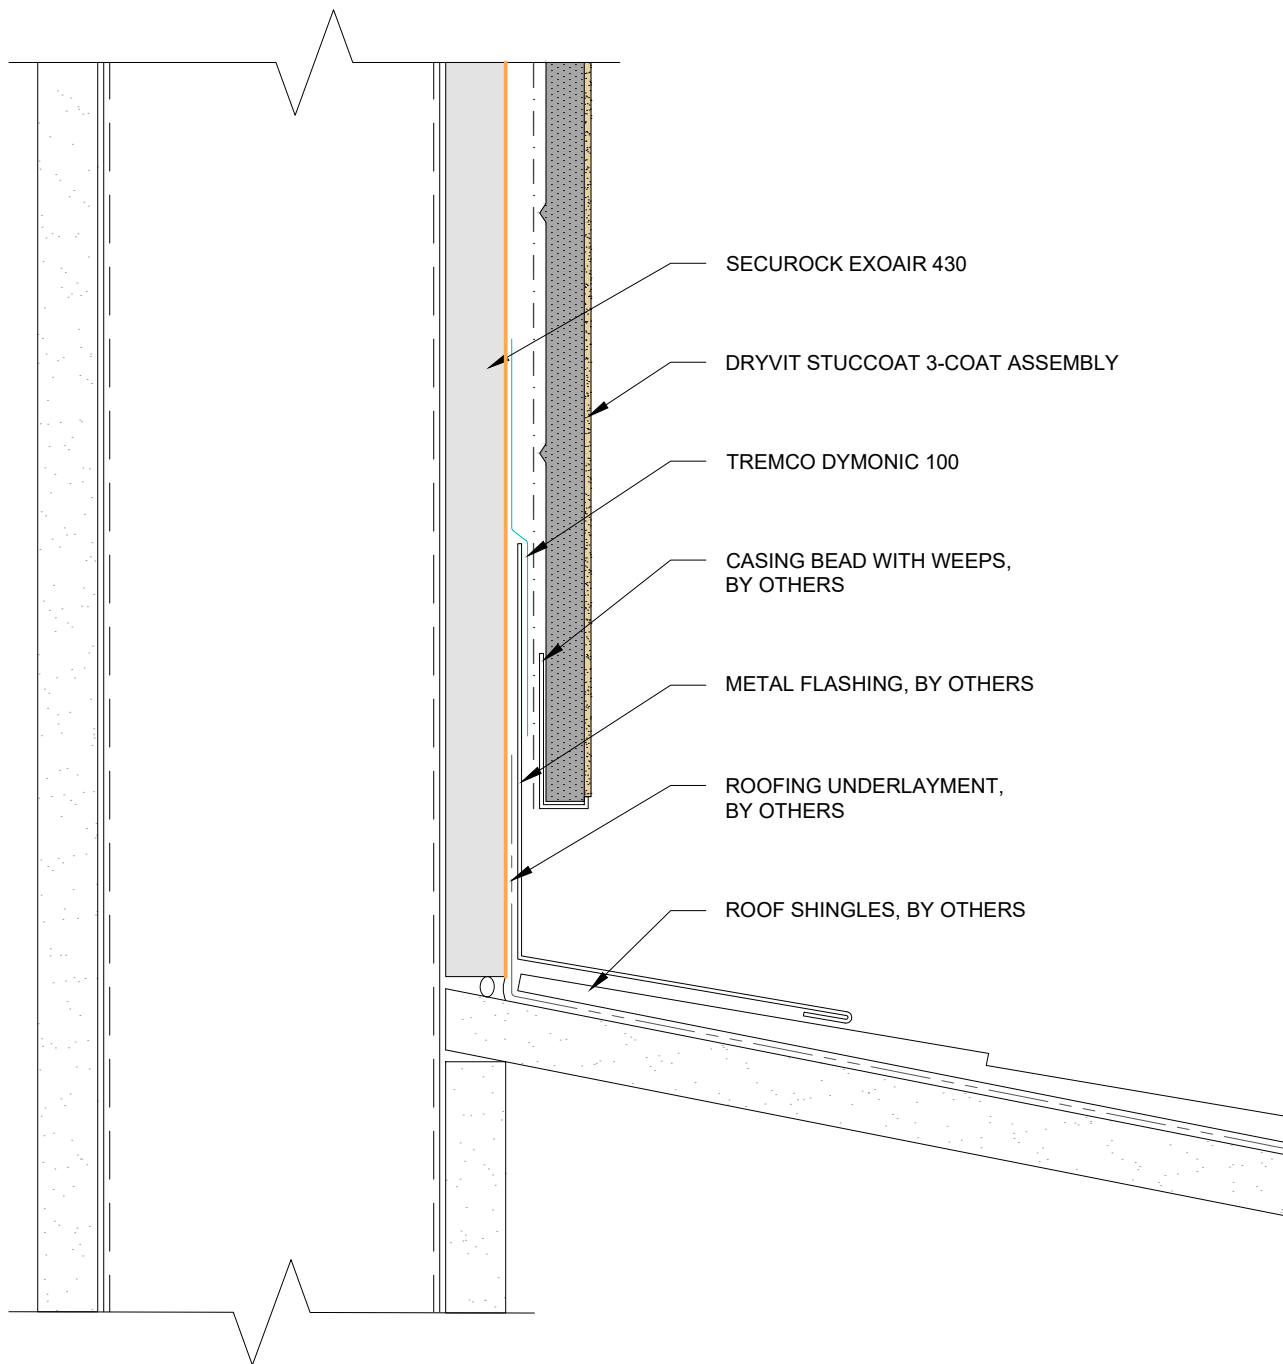

This detail is for general informational purposes, only. The project design professional determines, in its sole discretion, whether this detail or a functionally equivalent detail is best suited for the project with respect to any architecture, engineering, and design requirements, including any local building code requirements. If this document is not reviewed and the product is not approved for use by a licensed design professional, the customer agrees that the detail may contain substantive flaws requiring correction, and hereby releases Tremco CPG Inc. and USG from any and all liability related to the design and installation of the product. This detail is subject to change without notice. Contact Tremco and USG to ensure you have the most recent version.

StucCoat 3-Coat with Securock ExoAir 430

Detail: Termination at Roof/Wall Intersection - Shingled Roof

File Name:

Drawn by: KAB

Checked by: AL

Scale: 6" = 1'-0"

SCTC-SE430-19

Revision #: 00

Revised by: -


Date: 1/23/2025

USG | **TREMCO**
SECUROCK® EXOAIR® 430

Technical Support: 866-209-2404


www.tremcocpg.com

TREMCO
 Construction Products Group

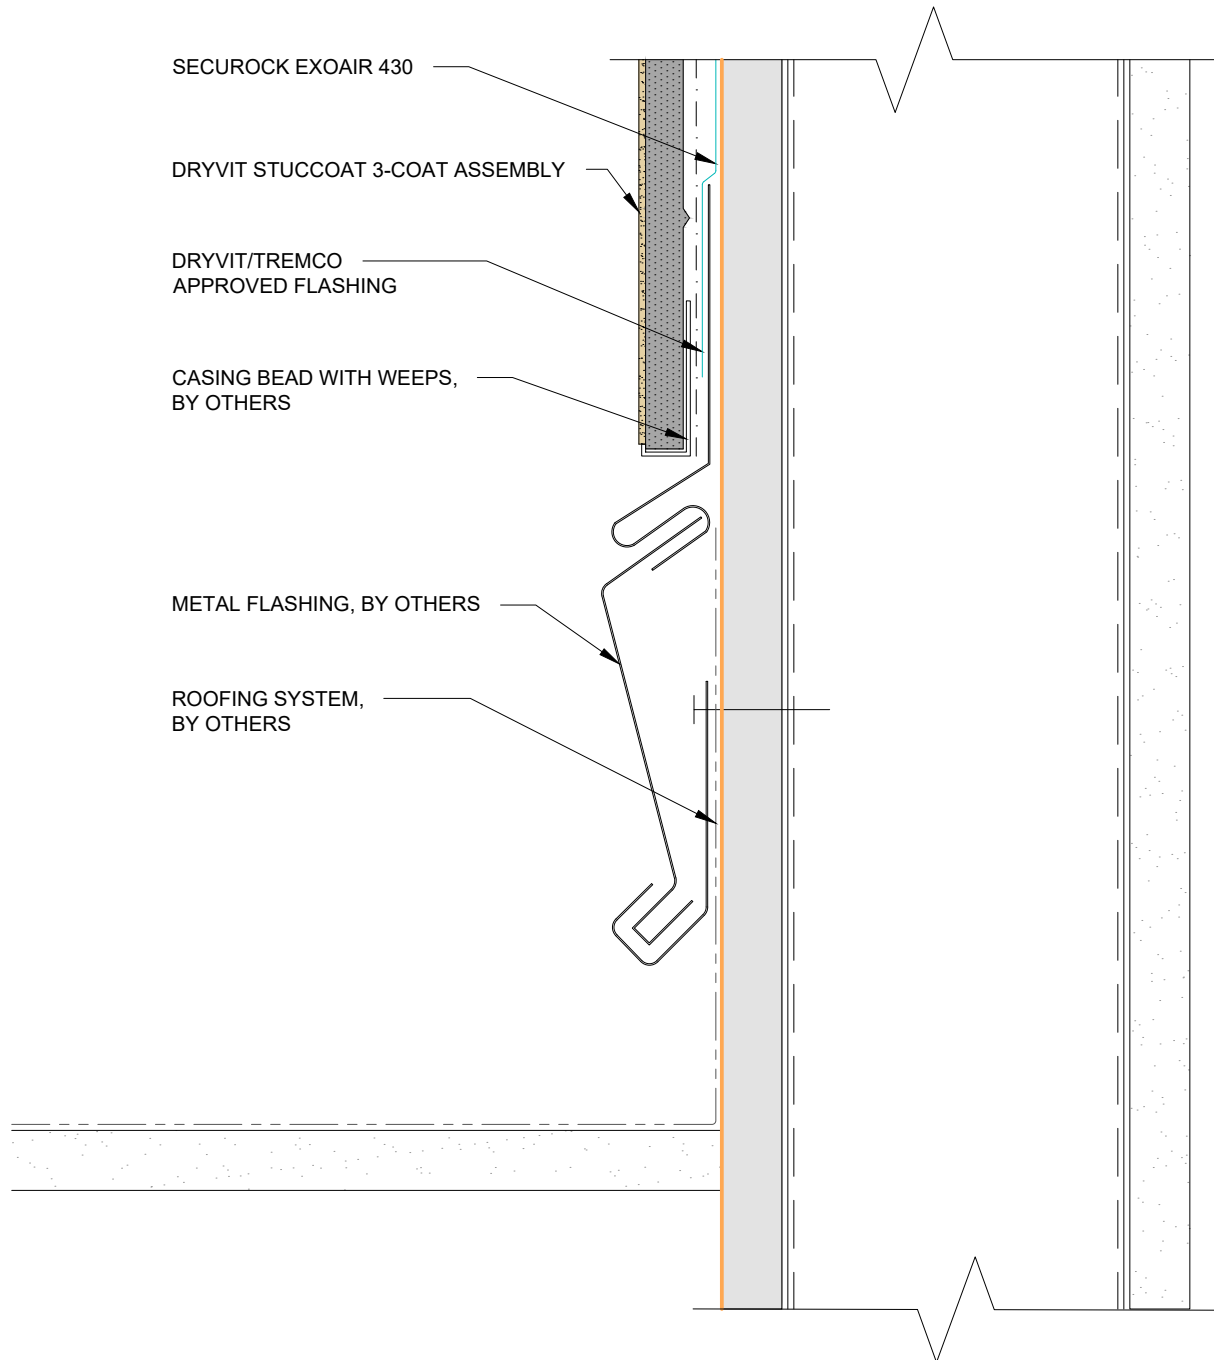

This detail is for general informational purposes, only. The project design professional determines, in its sole discretion, whether this detail or a functionally equivalent detail is best suited for the project with respect to any architecture, engineering, and design requirements, including any local building code requirements. If this document is not reviewed and the product is not approved for use by a licensed design professional, the customer agrees that the detail may contain substantive flaws requiring correction, and hereby releases Tremco CPG Inc. and USG from any and all liability related to the design and installation of the product. This detail is subject to change without notice. Contact Tremco and USG to ensure you have the most recent version.


StucCoat 3-Coat with Securock ExoAir 430

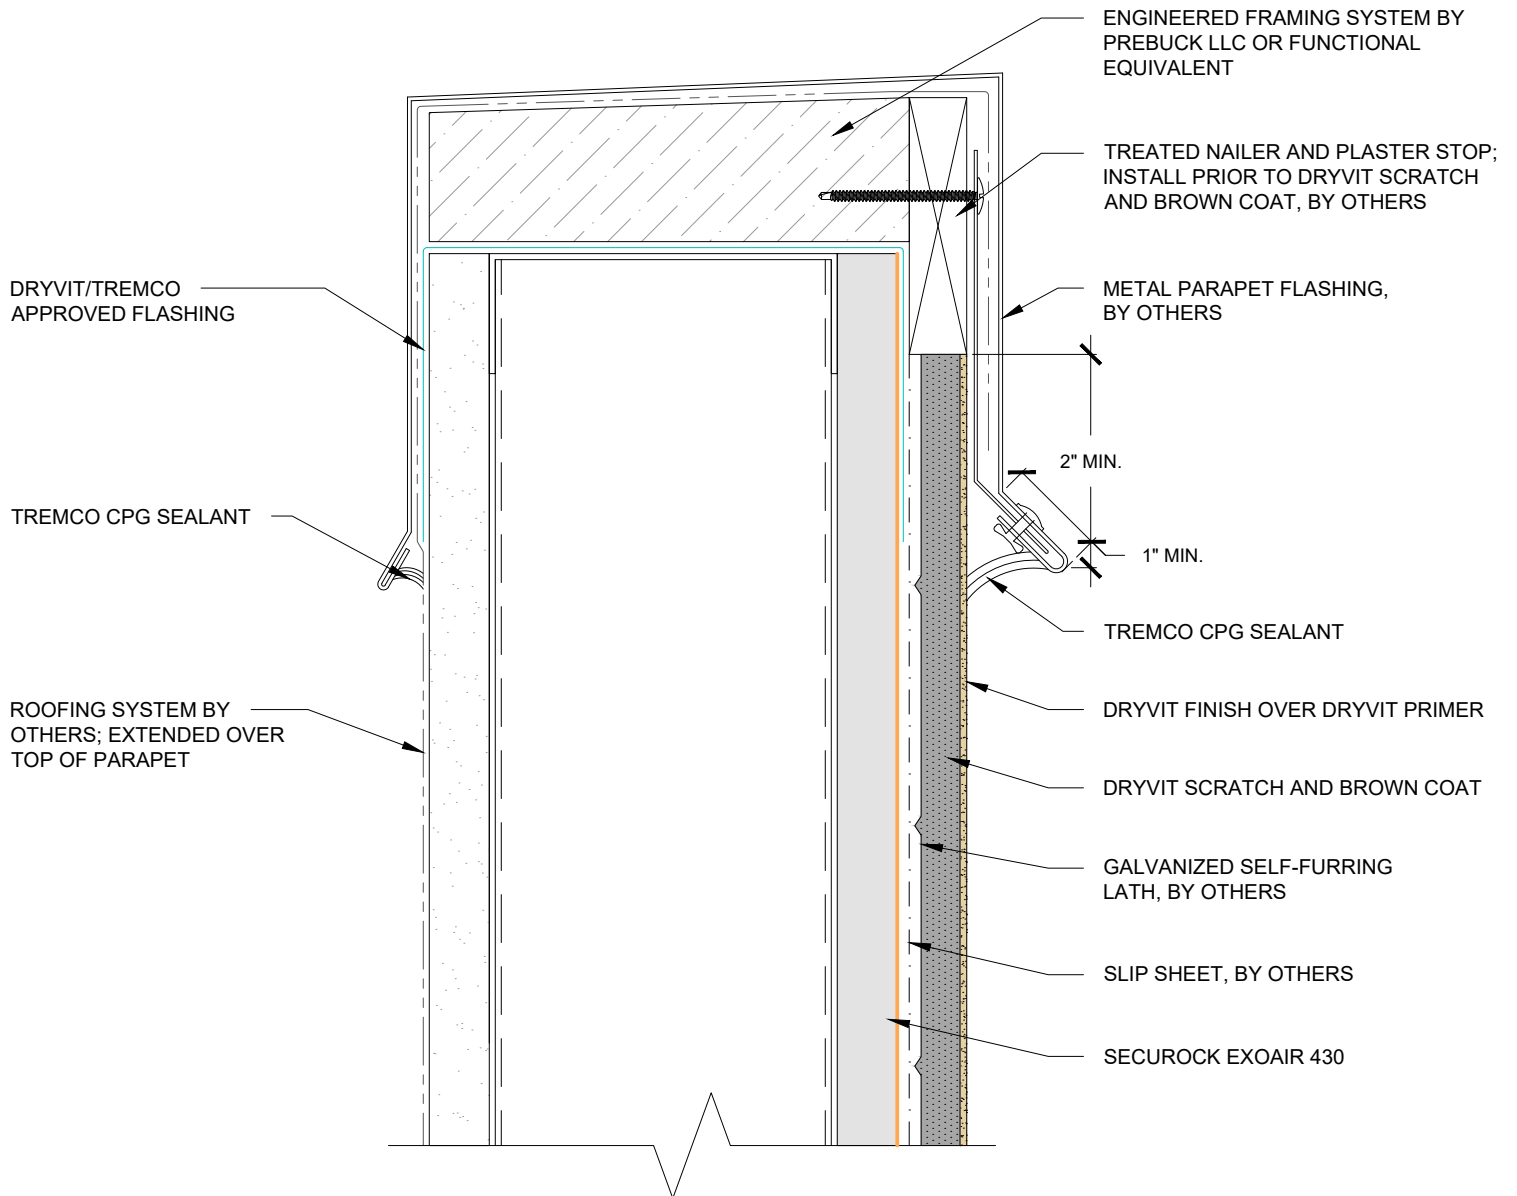

This detail is for general informational purposes, only. The project design professional determines, in its sole discretion, whether this detail or a functionally equivalent detail is best suited for the project with respect to any architecture, engineering, and design requirements, including any local building code requirements. If this document is not reviewed and the product is not approved for use by a licensed design professional, the customer agrees that the detail may contain substantive flaws requiring correction, and hereby releases Tremco CPG Inc. and USG from any and all liability related to the design and installation of the product. This detail is subject to change without notice. Contact Tremco and USG to ensure you have the most recent version.

StucCoat 3-Coat with Securock ExoAir 430

 SECUROCK® EXOAIR® 430 Technical Support: 866-209-2404	Detail: Parapet Flashing			File Name:	
	Drawn by: KAB	Checked by: 6" = 1'-0"	Scale: NTS	SCTC-SE430-21	
	Revision #: 00	Revised by: -	Date: 1/23/2025		
	www.tremcocpg.com				

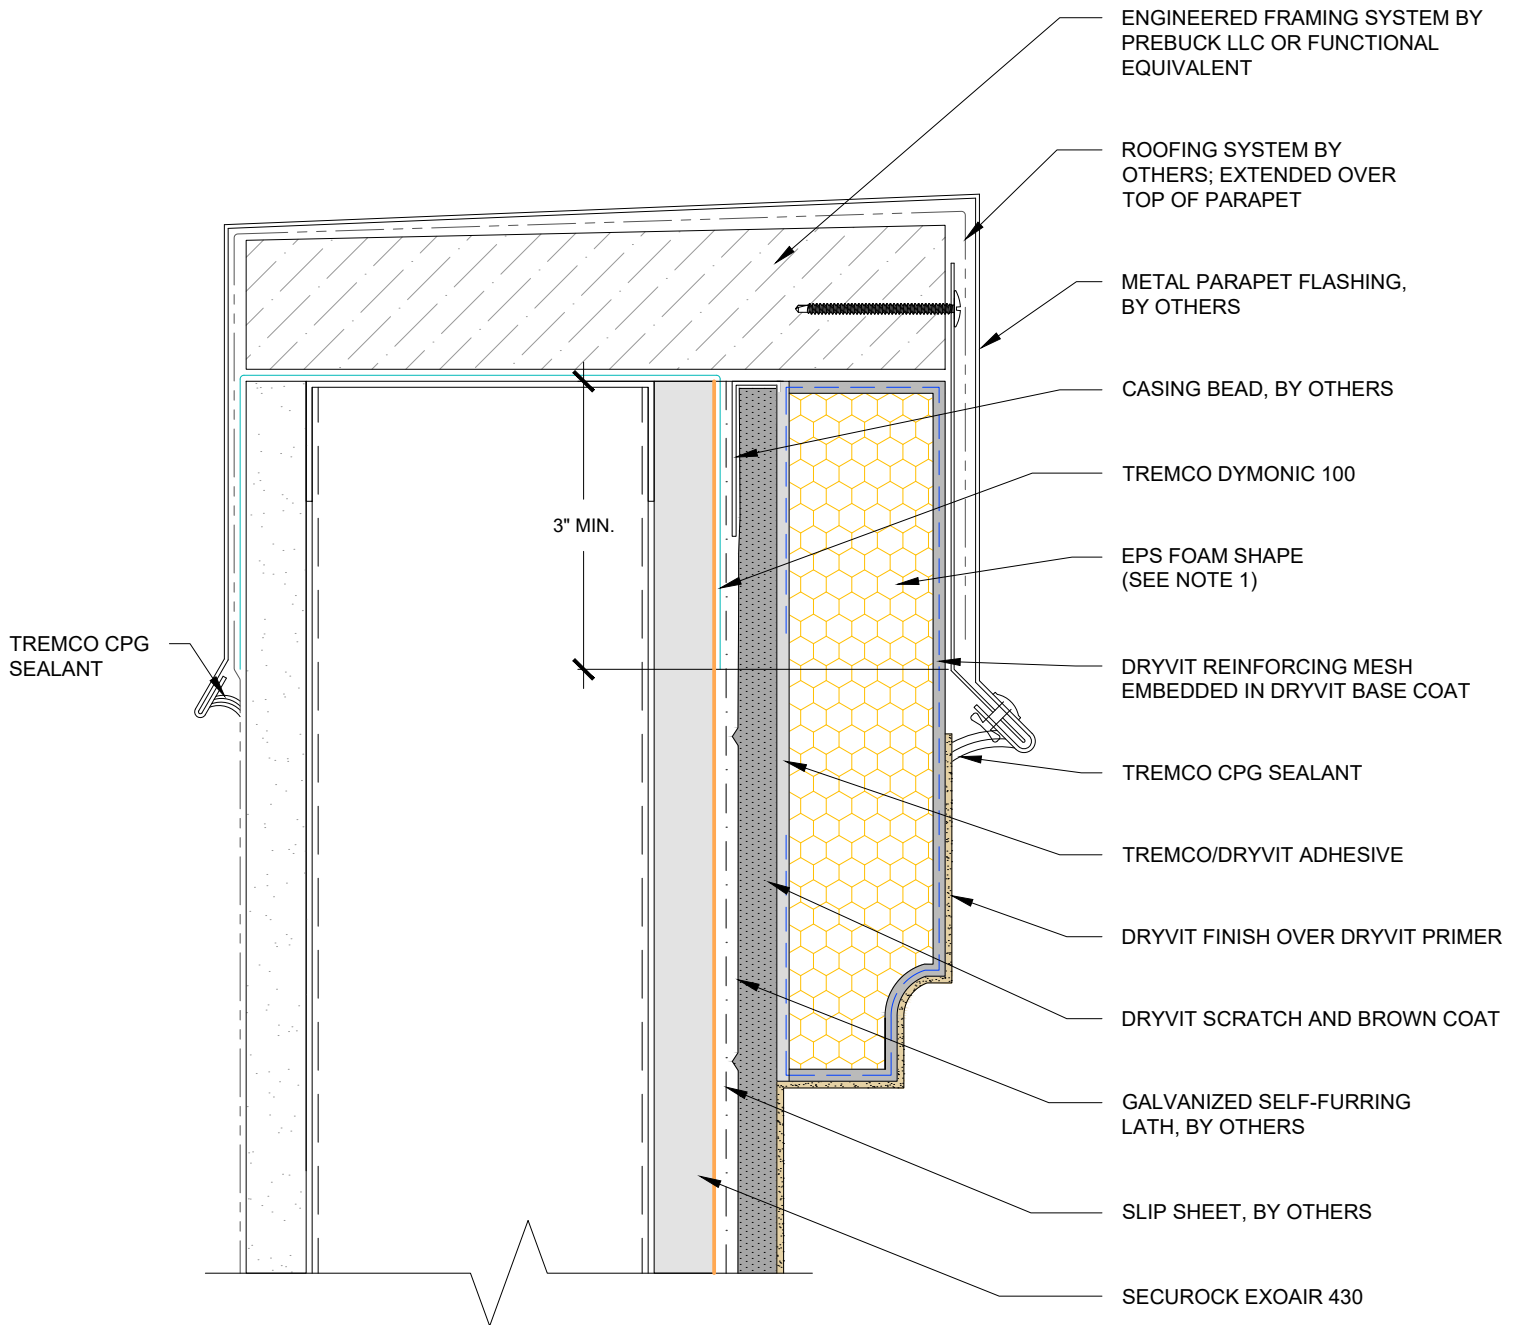

NOTES:
1. REFERENCE DS854 FOR APPLICATION OF FOAM SHAPES.

This detail is for general informational purposes only. The project design professional determines, in its sole discretion, whether this detail or a functionally equivalent detail is best suited for the project with respect to any architecture, engineering, and design requirements, including any local building code requirements. If this document is not reviewed and the product is not approved for use by a licensed design professional, the customer agrees that the detail may contain substantive flaws requiring correction, and hereby releases Tremco CPG Inc. and USG from any and all liability related to the design and installation of the product. This detail is subject to change without notice. Contact Tremco and USG to ensure you have the most recent version.

StucCoat 3-Coat with Securock ExoAir 430



Detail: EPS Cornice

Drawn by: KAB

Checked by: 6" = 1'-0"

Scale: NTS

Revision #: 00


Revised by: -

Date: 1/23/2025

File Name:

SCTC-SE430-22




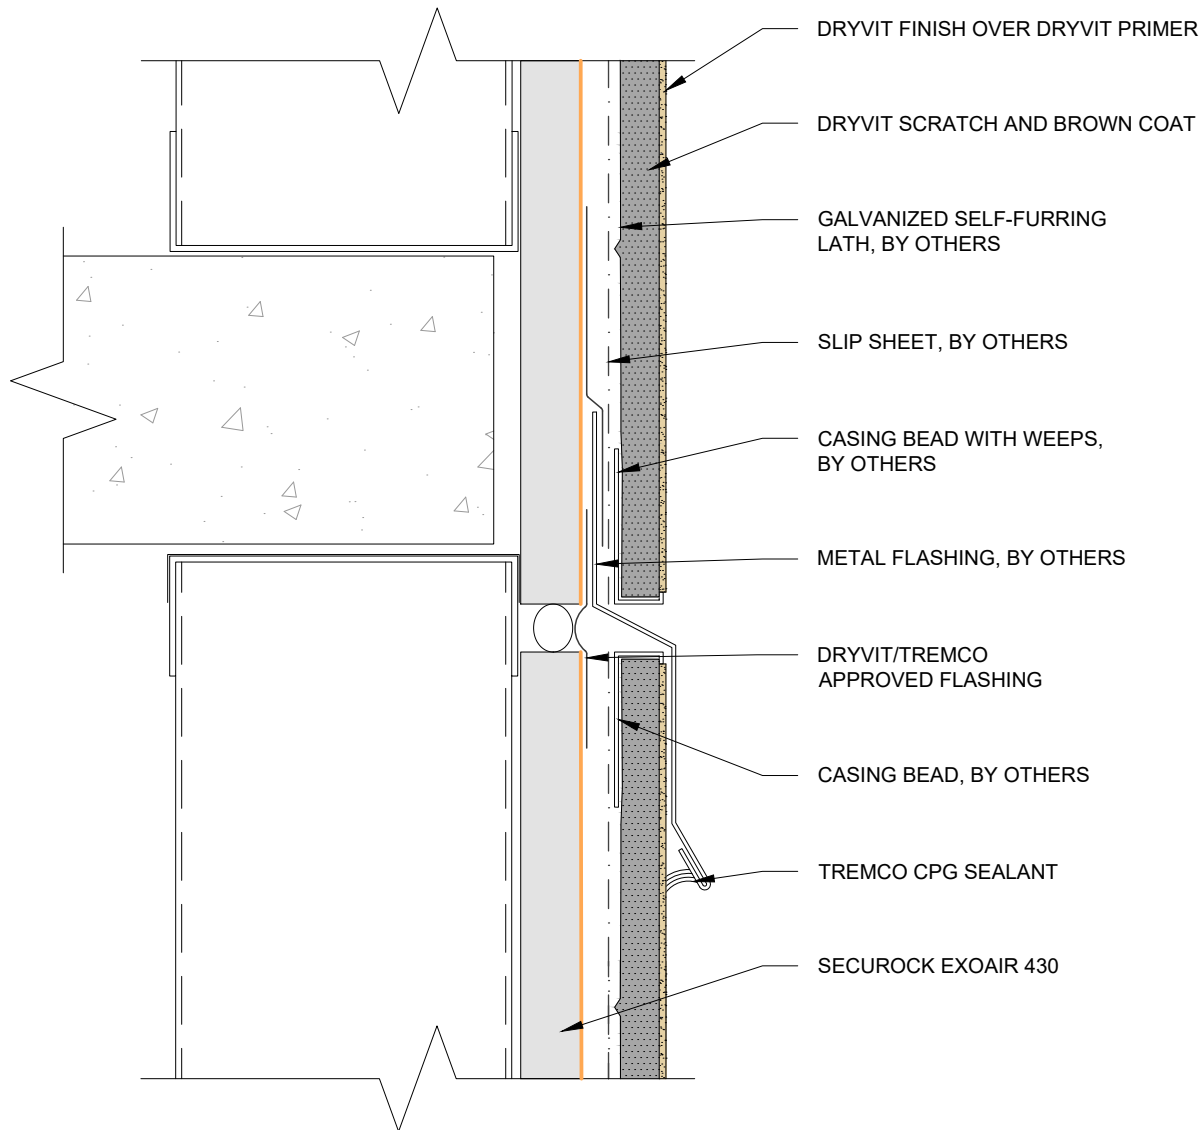

This detail is for general informational purposes, only. The project design professional determines, in its sole discretion, whether this detail or a functionally equivalent detail is best suited for the project with respect to any architecture, engineering, and design requirements, including any local building code requirements. If this document is not reviewed and the product is not approved for use by a licensed design professional, the customer agrees that the detail may contain substantive flaws requiring correction, and hereby releases Tremco CPG Inc. and USG from any and all liability related to the design and installation of the product. This detail is subject to change without notice. Contact Tremco and USG to ensure you have the most recent version.

StucCoat 3-Coat with Securock ExoAir 430


 SECUROCK® EXOAIR® 430 Technical Support: 866-209-2404	Detail: Horizontal Flashing and Expansion Joint			File Name:	 TREMCO <i>Construction Products Group</i>
	Drawn by: KAB	Checked by: 6" = 1'-0"	Scale: NTS	SCTC-SE430-23	
	Revision #: 00	Revised by: -	Date: 1/23/2025		
	www.tremcocpa.com				

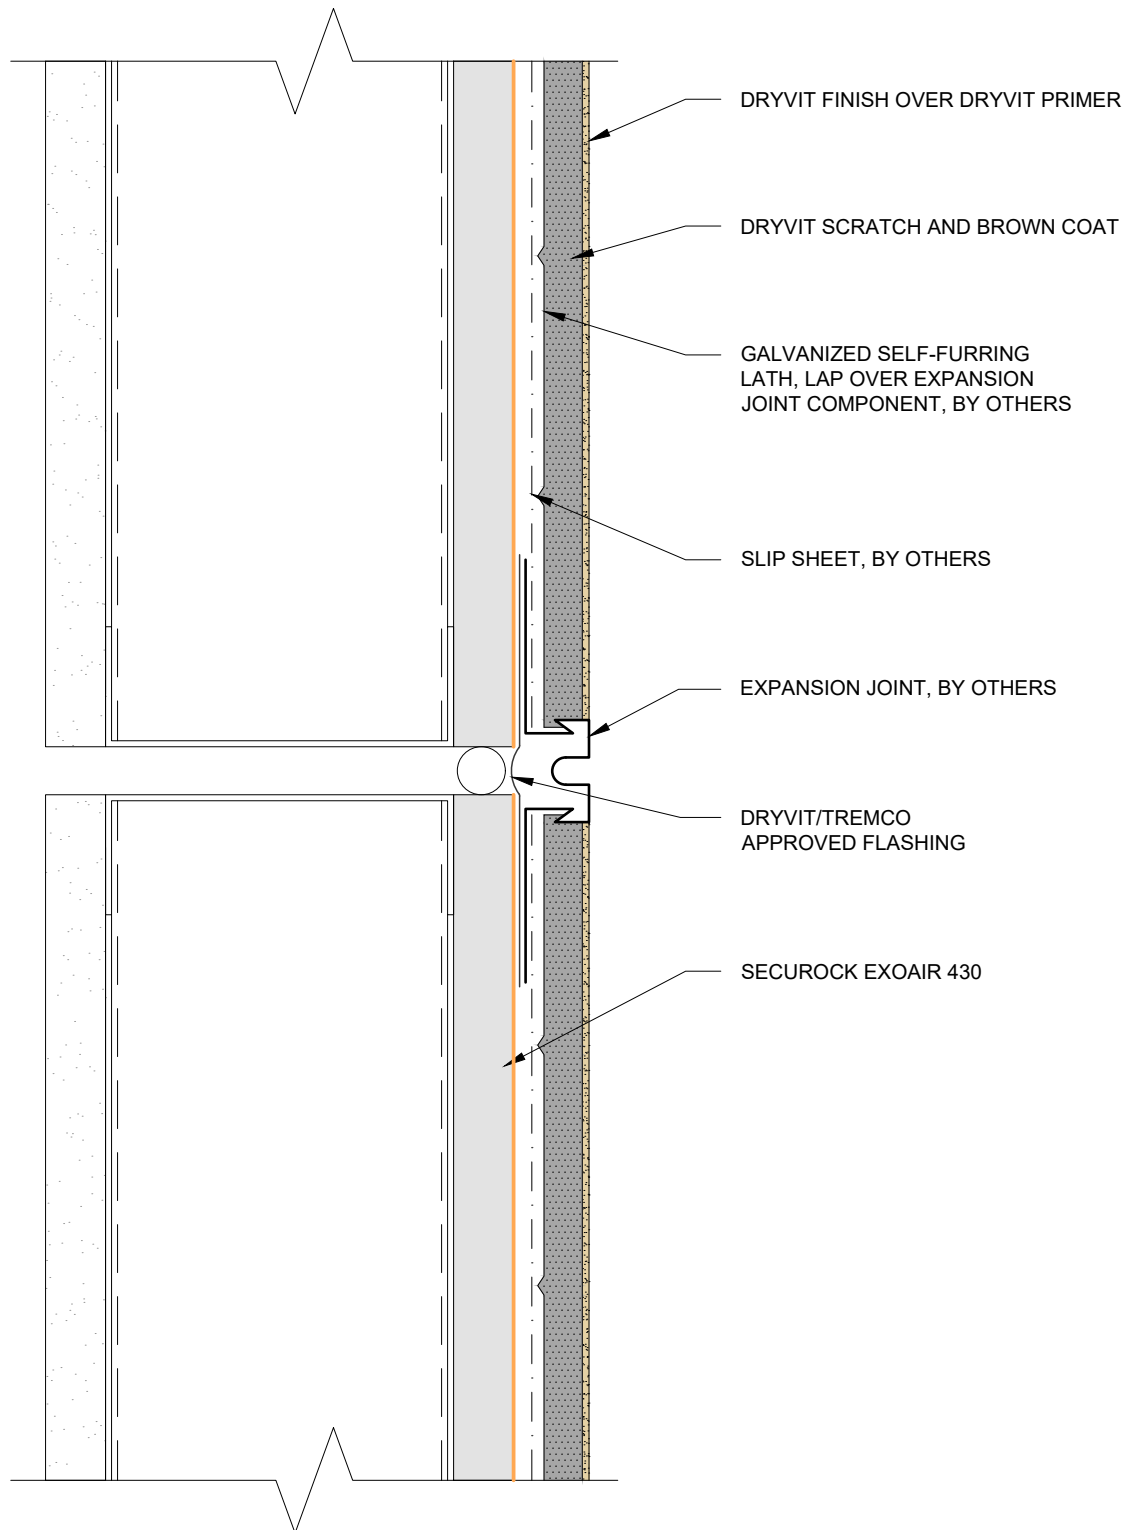

This detail is for general informational purposes, only. The project design professional determines, in its sole discretion, whether this detail or a functionally equivalent detail is best suited for the project with respect to any architecture, engineering, and design requirements, including any local building code requirements. If this document is not reviewed and the product is not approved for use by a licensed design professional, the customer agrees that the detail may contain substantive flaws requiring correction, and hereby releases Tremco CPG Inc. and USG from any and all liability related to the design and installation of the product. This detail is subject to change without notice. Contact Tremco and USG to ensure you have the most recent version.

StucCoat 3-Coat with Securock ExoAir 430

 SECUROCK® EXOAIR® 430 Technical Support: 866-209-2404	Detail: Horizontal Expansion Joint			File Name:
	Drawn by: KAB	Checked by: 6" = 1'-0"	Scale: NTS	SCTC-SE430-24
	Revision #: 00	Revised by: -	Date: 1/23/2025	
www.tremcocpg.com				 TREMCO Construction Products Group

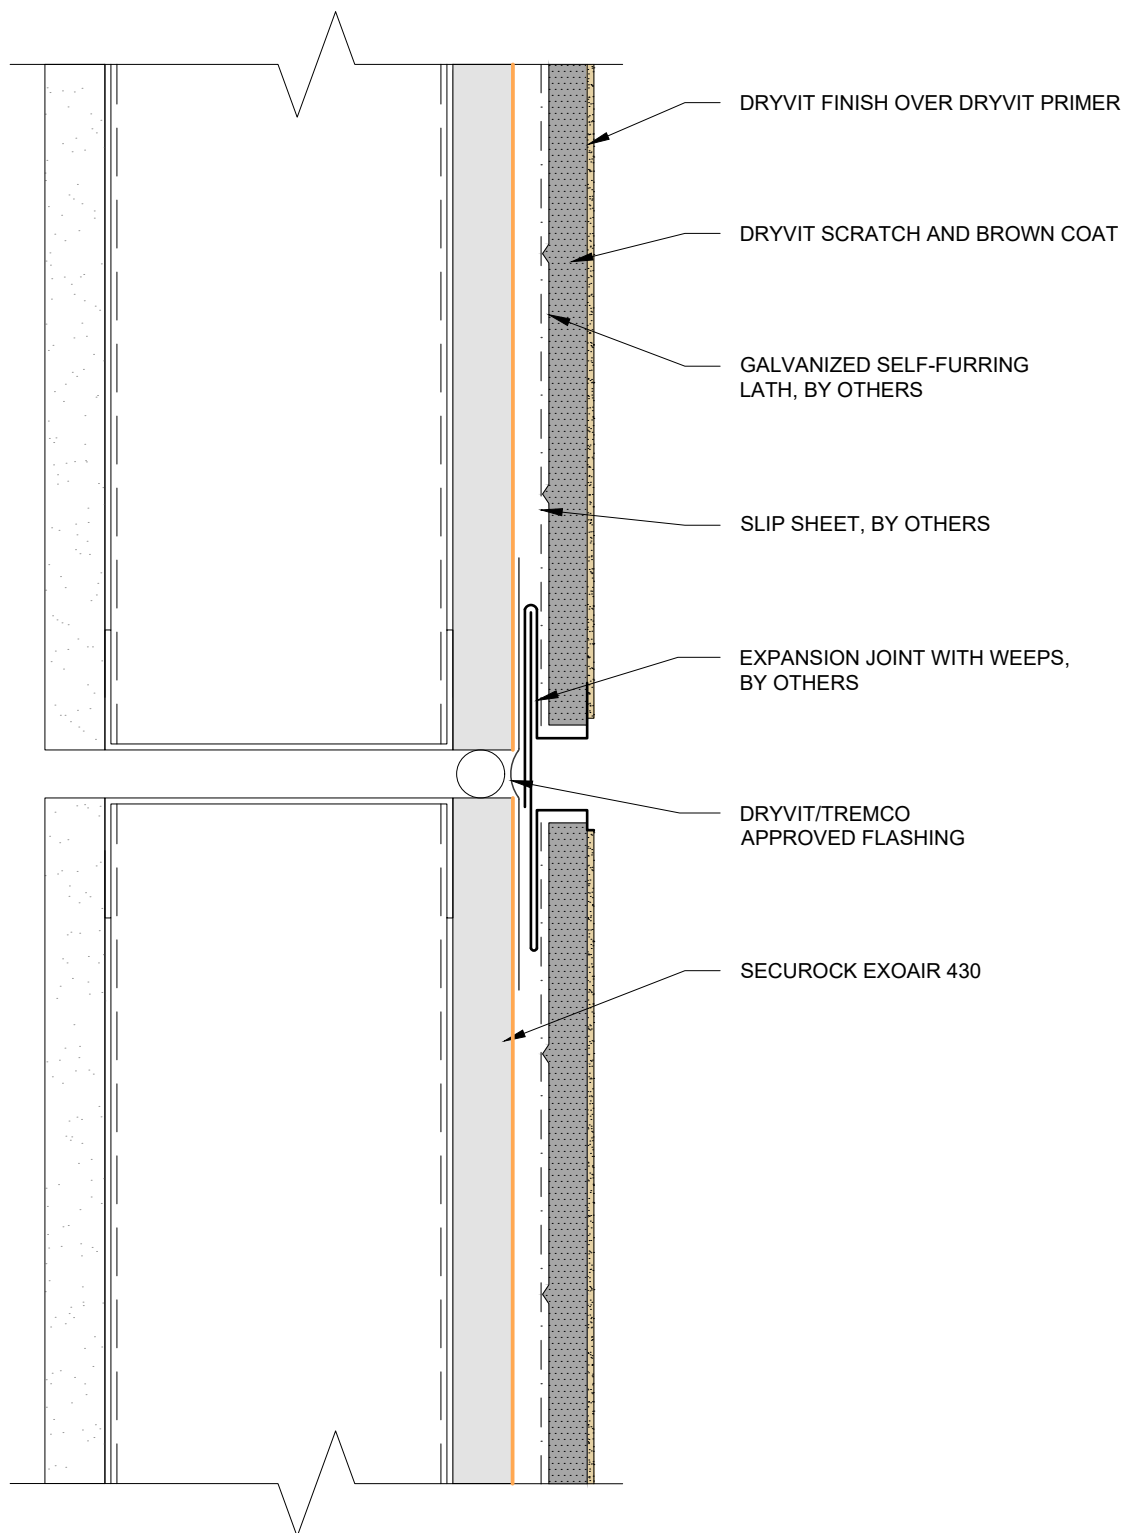

This detail is for general informational purposes, only. The project design professional determines, in its sole discretion, whether this detail or a functionally equivalent detail is best suited for the project with respect to any architecture, engineering, and design requirements, including any local building code requirements. If this document is not reviewed and the product is not approved for use by a licensed design professional, the customer agrees that the detail may contain substantive flaws requiring correction, and hereby releases Tremco CPG Inc. and USG from any and all liability related to the design and installation of the product. This detail is subject to change without notice. Contact Tremco and USG to ensure you have the most recent version.

StucCoat 3-Coat with Securock ExoAir 430

Detail: Two Piece Horizontal Expansion Joint

File Name:

Drawn by: KAB

Checked by: 6" = 1'-0"

Scale: NTS

SCTC-SE430-25

Revision #: 00

Revised by: -


Date: 1/23/2025

www.tremcocpg.com

USG | **TREMCO**
SECUROCK® EXOAIR® 430

Technical Support: 866-209-2404

TREMCO
 Construction Products Group

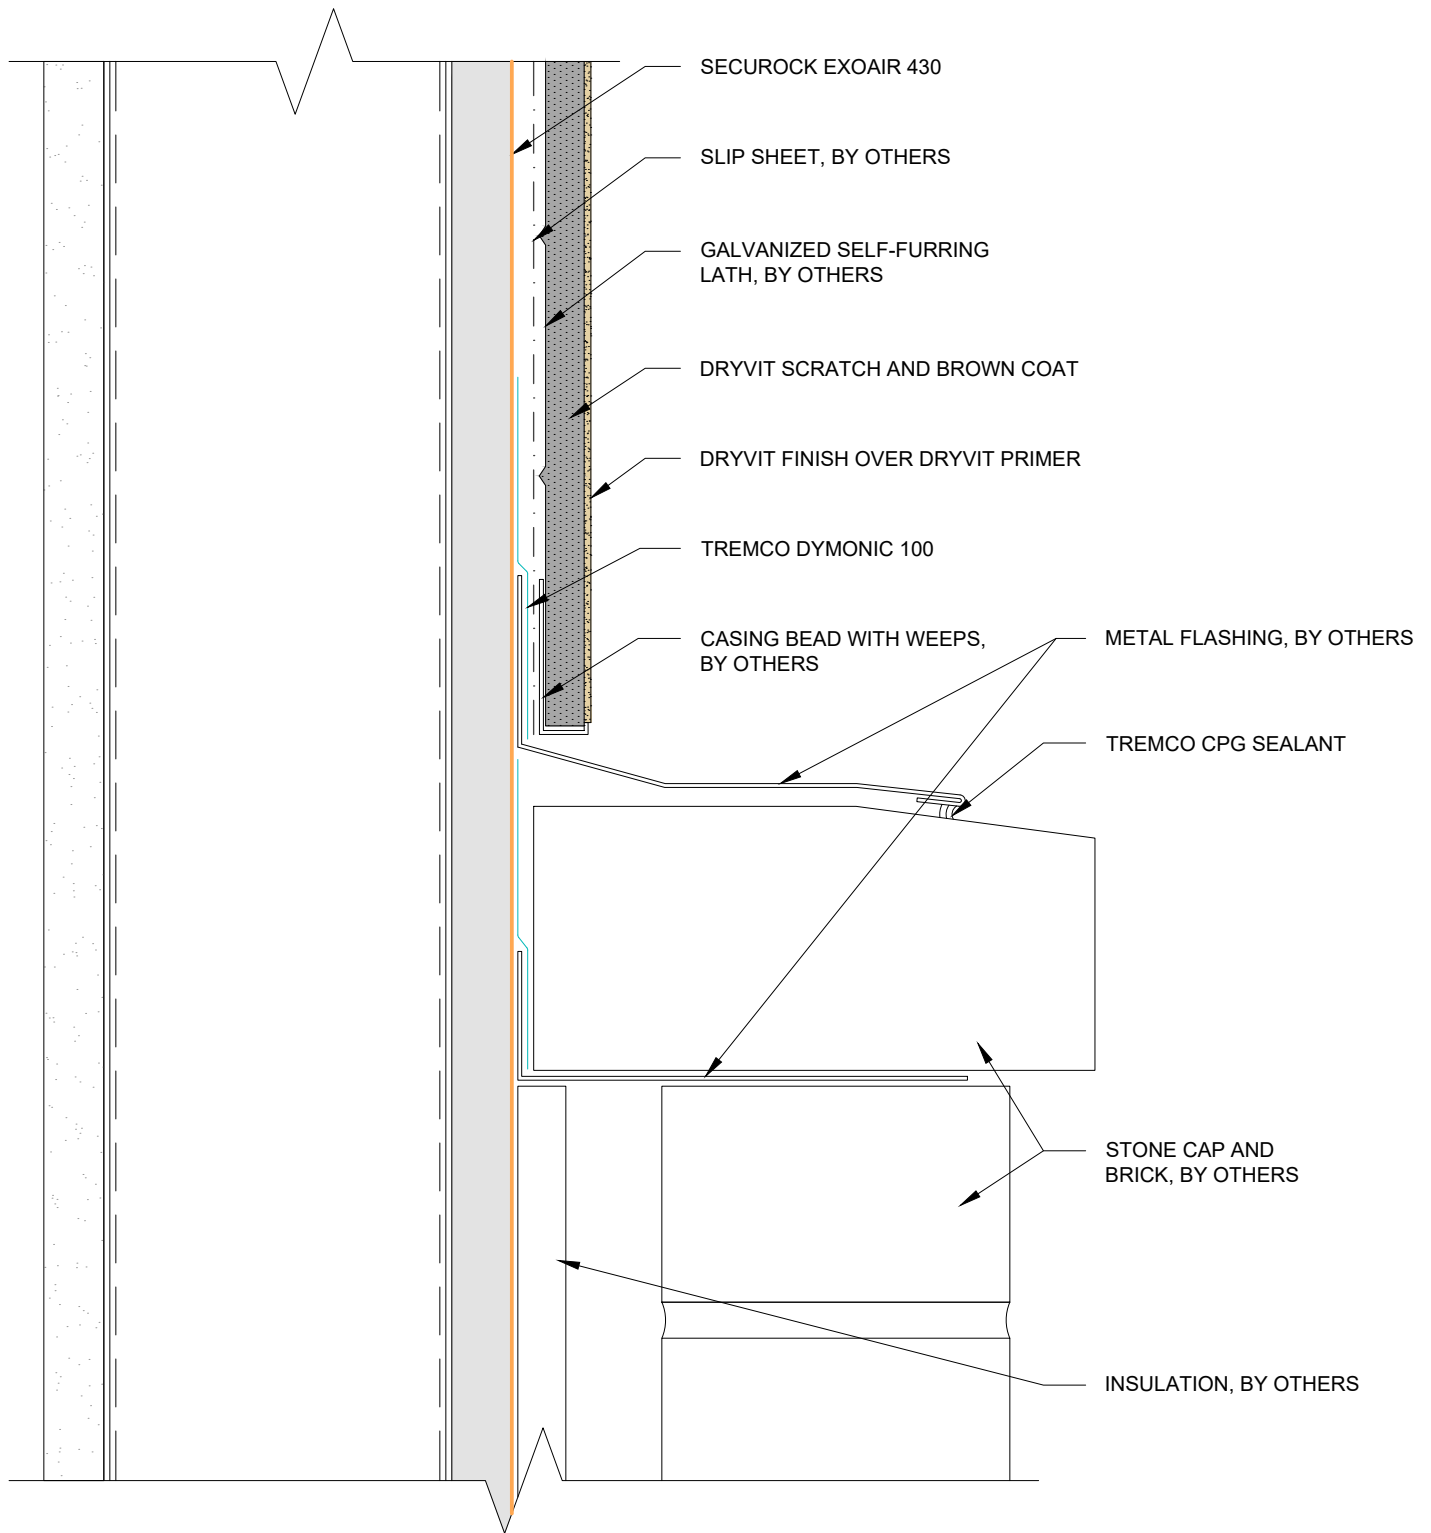

This detail is for general informational purposes only. The project design professional determines, in its sole discretion, whether this detail or a functionally equivalent detail is best suited for the project with respect to any architecture, engineering, and design requirements, including any local building code requirements. If this document is not reviewed and the product is not approved for use by a licensed design professional, the customer agrees that the detail may contain substantive flaws requiring correction, and hereby releases Tremco CPG Inc. and USG from any and all liability related to the design and installation of the product. This detail is subject to change without notice. Contact Tremco and USG to ensure you have the most recent version.

StucCoat 3-Coat with Securock ExoAir 430

Detail: Horizontal Termination at Brick Wall

File Name:

Drawn by: KAB

Checked by: 6" = 1'-0"

Scale: NTS

SCTC-SE430-26

Revision #: 00

Revised by: -

Date: 1/23/2025

www.tremcocpg.com

USG | **TREMCO**
SECUROCK® EXOAIR® 430

Technical Support: 866-209-2404

TREMCO
Construction Products Group